


RIGHT ELEVATION

SCALE 1/4" = 1'-0"

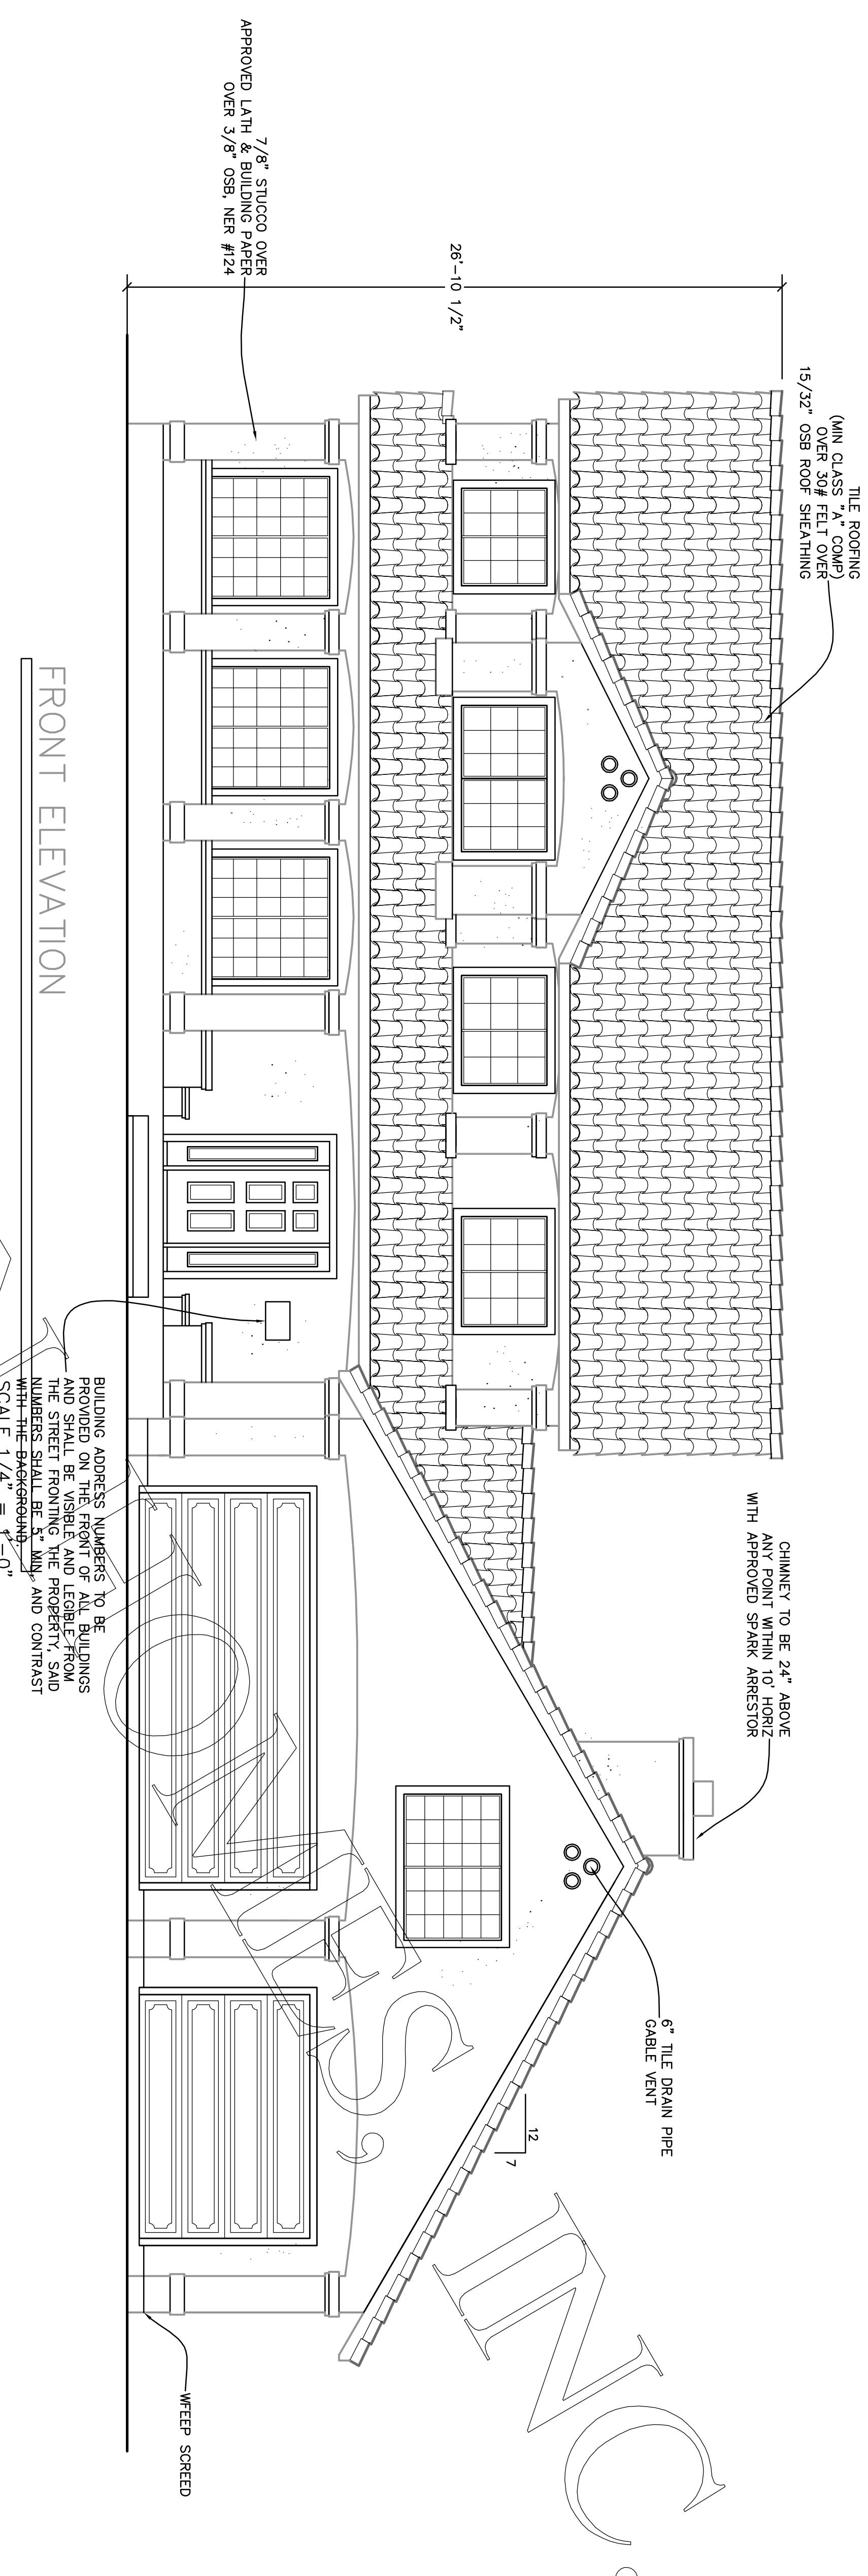

FRONT ELEVATION

BUILDING ADDRESS NUMBERS TO BE PROVIDED ON THE FRONT OF ALL BUILDINGS AND SHALL BE VISIBLE AND LEGIBLE FROM THE STREET FRONTING THE PROPERTY. SAID NUMBERS SHALL BE 5" AND CONTRAST WITH THE BACKGROUND. SCALE 1/4" = 1'-0"