



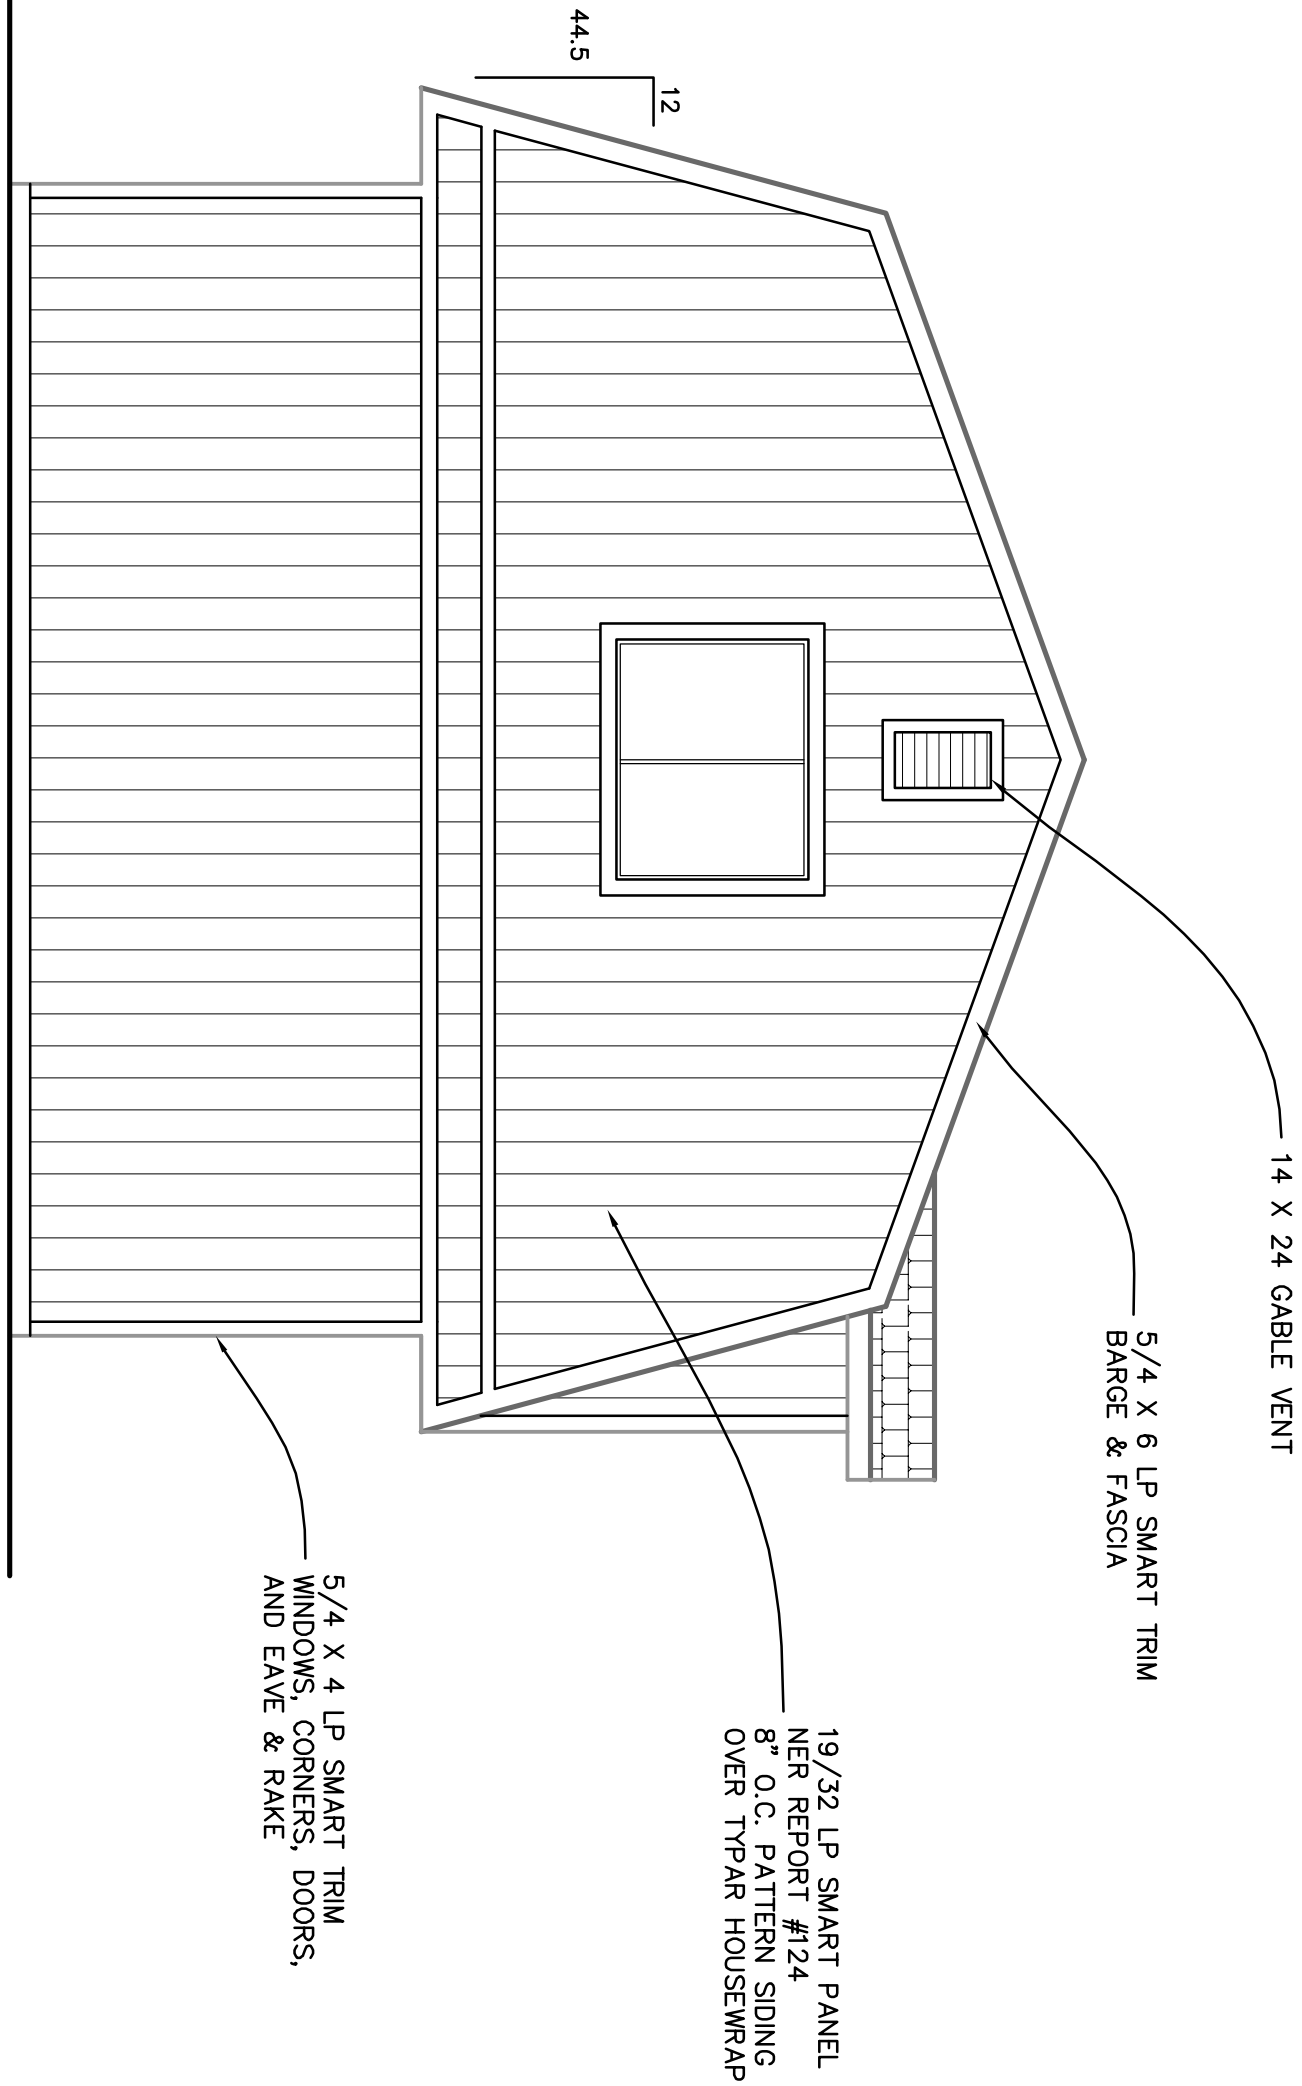


REAR ELEVATION

SCALE 1/4" = 1'-0"

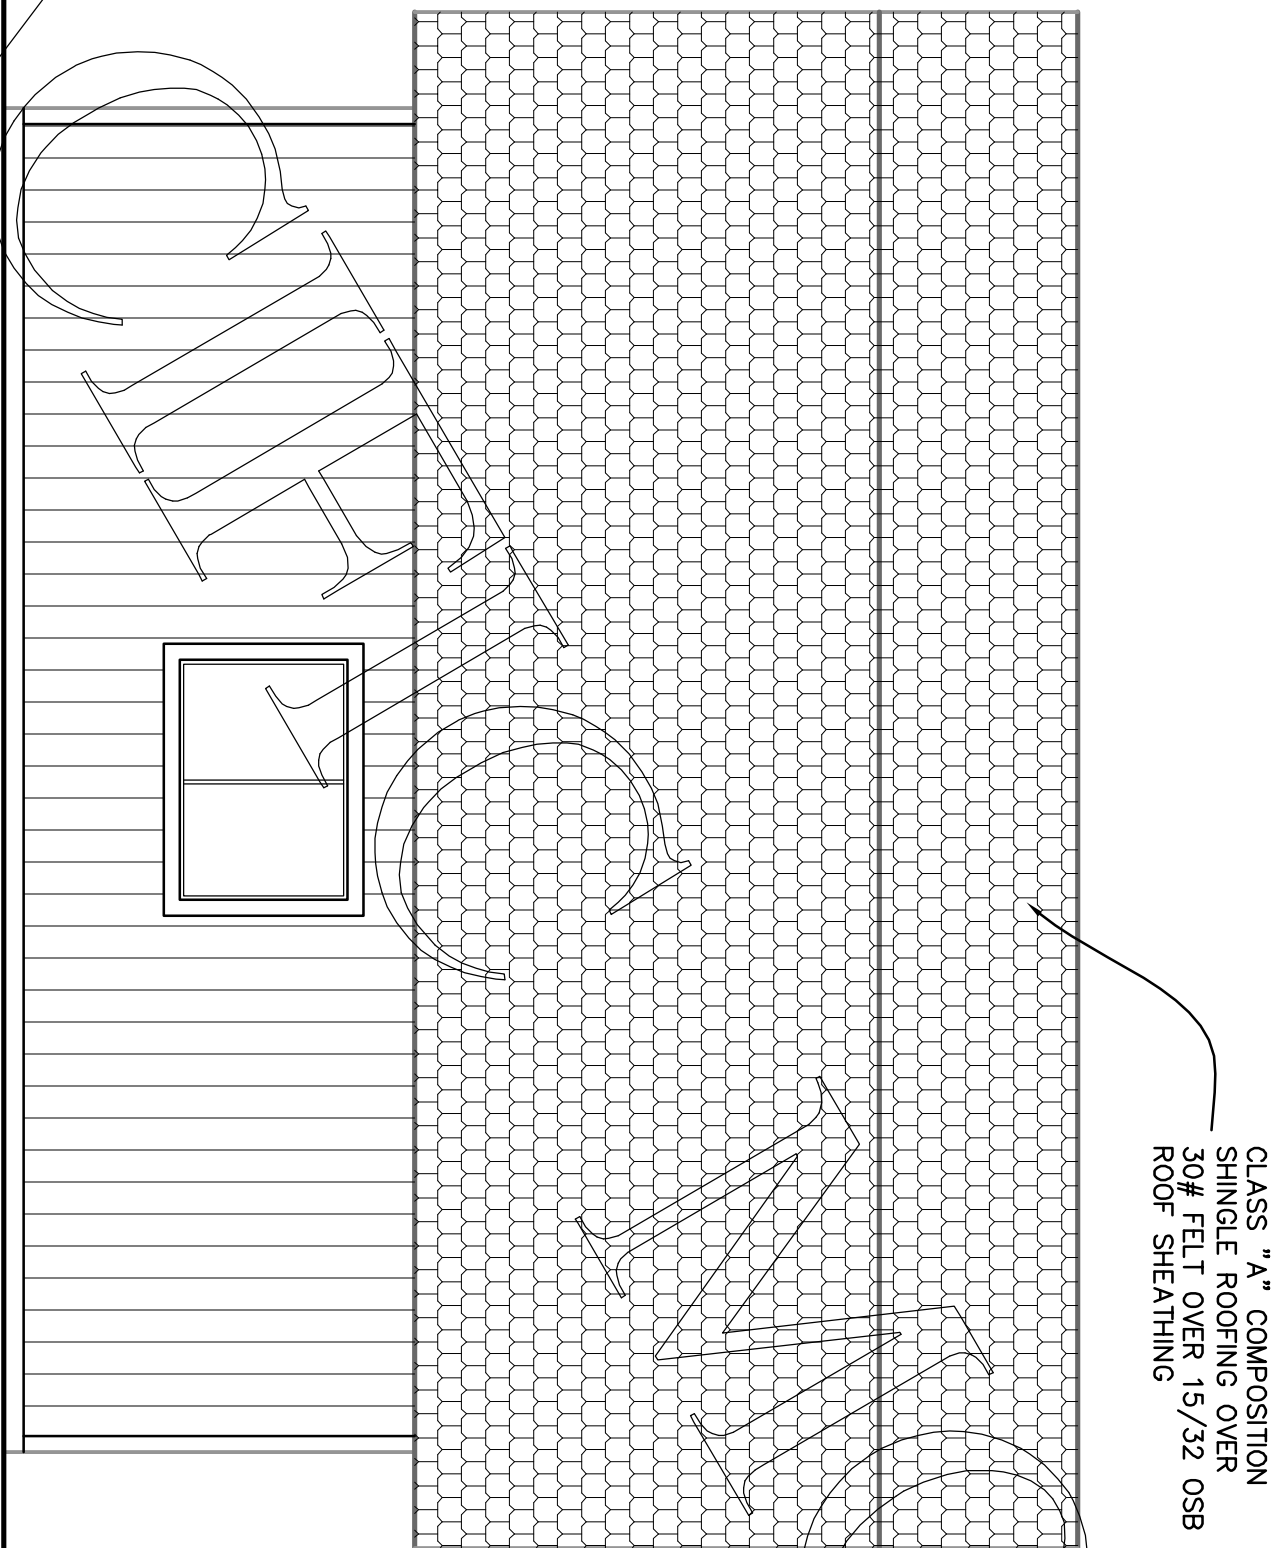

RIGHT ELEVATION


SCALE 1/4" = 1'-0"

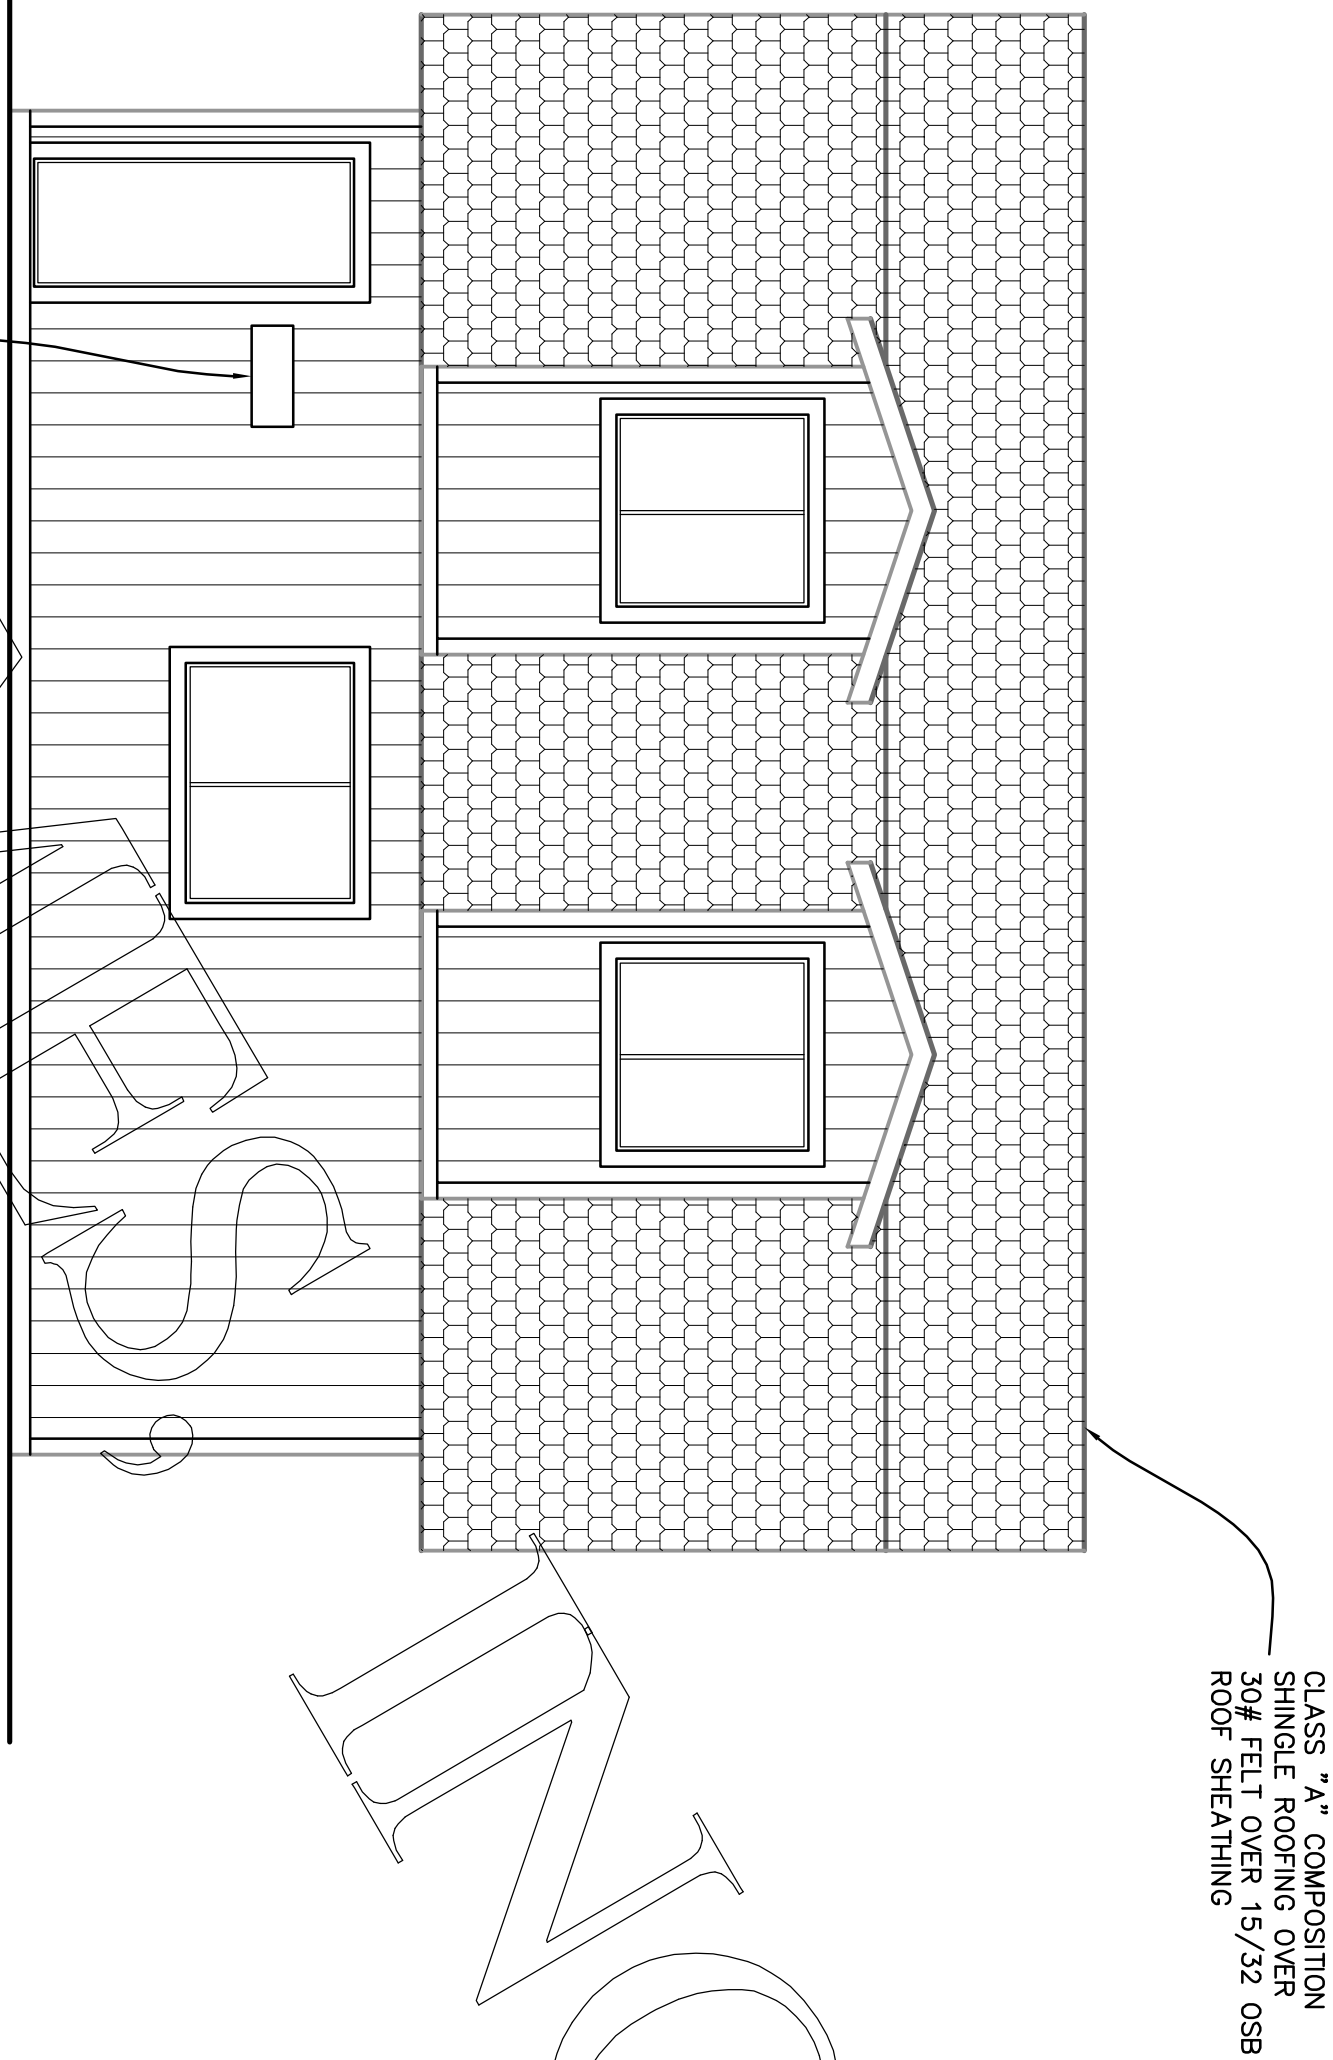

LEFT ELEVATION

SCALE 1/4" = 1'-0"

BUILDING ADDRESS NUMBERS TO BE
PROVIDED ON THE FRONT OF ALL BUILDINGS
AND SHALL BE VISIBLE AND LEGIBLE FROM
THE STREET FRONTING THE PROPERTY, SAID
NUMBERS SHALL BE 5" MIN. AND CONTRAST
WITH THE BACKGROUND.

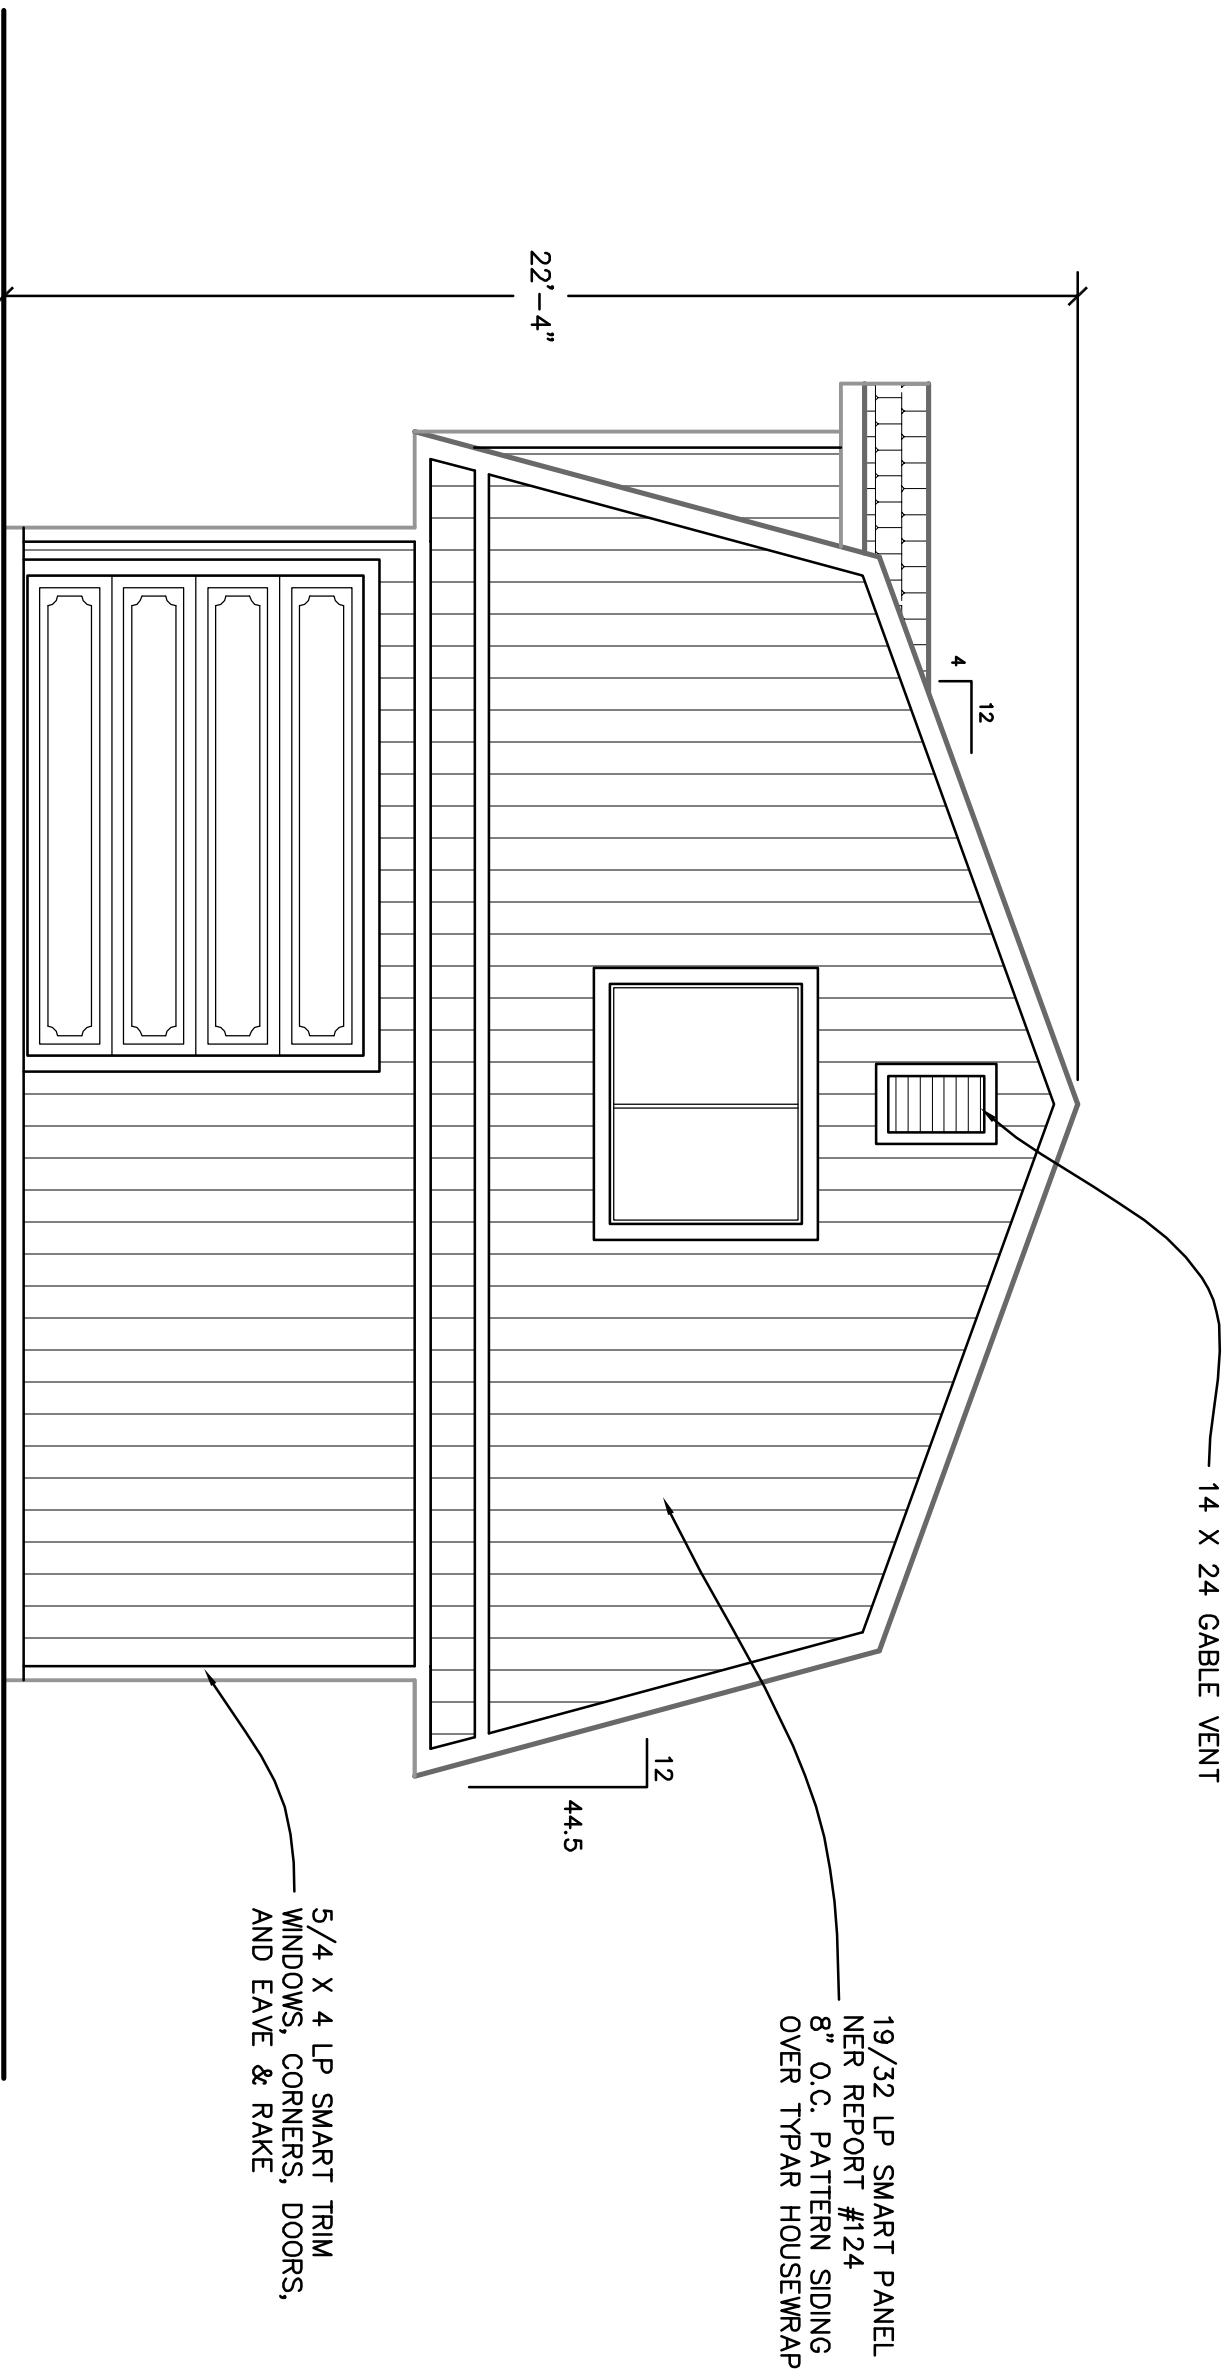

FRONT ELEVATION

SCALE 1/4" = 1'-0"

PRE-
ENGINEERED
EL GRANDE

RESIDENCE FOR:

PAGE TITLE

ELEVATIONS



PACIFIC MODERN HOMES
P.O. BOX 670
ELK GROVE, CA.
95759-9514
PHONE: (916) 685-9514

REVISIONS BY