



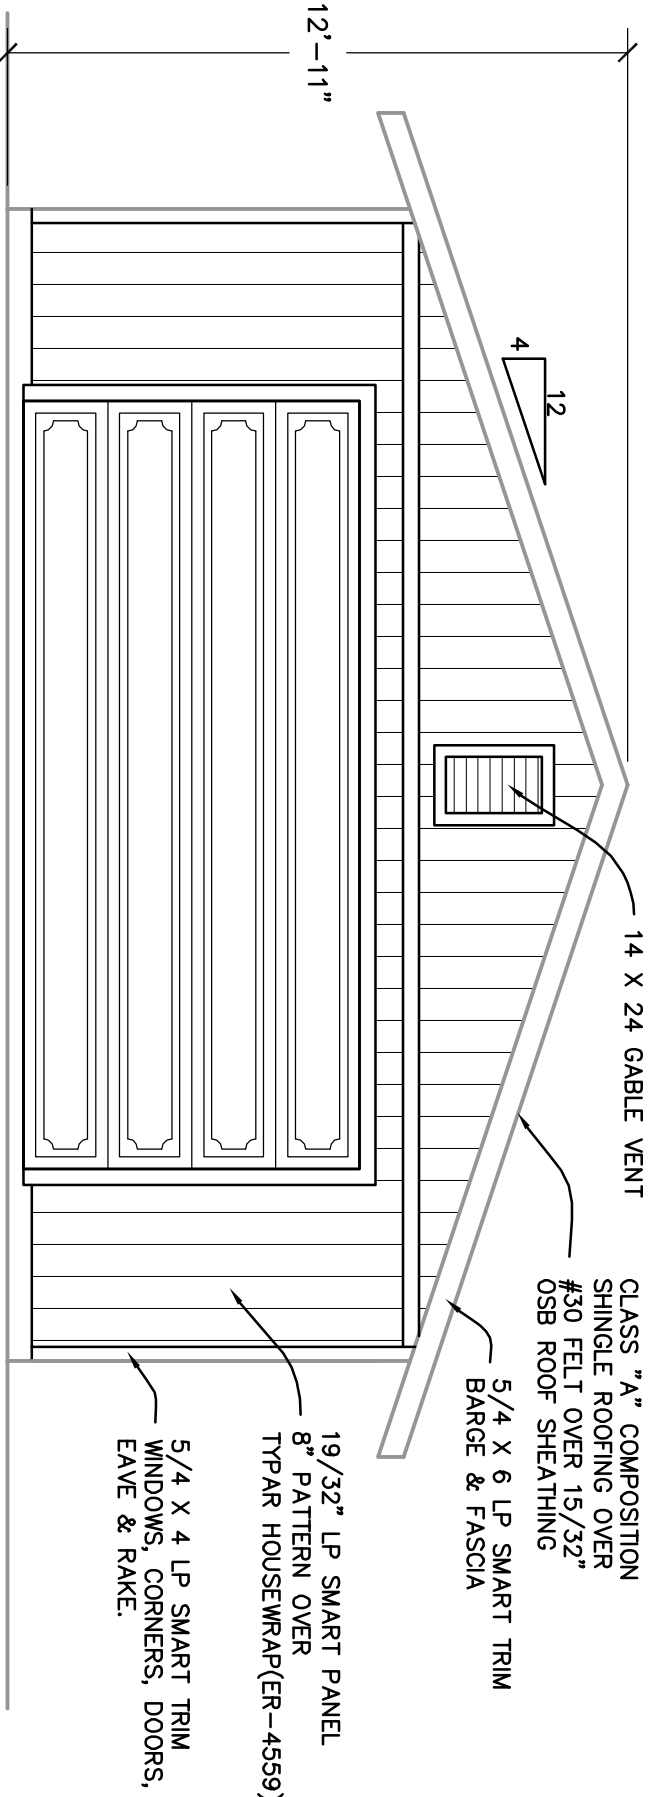


FRONT ELEVATION

SCALE 1/4" = 1'-0"

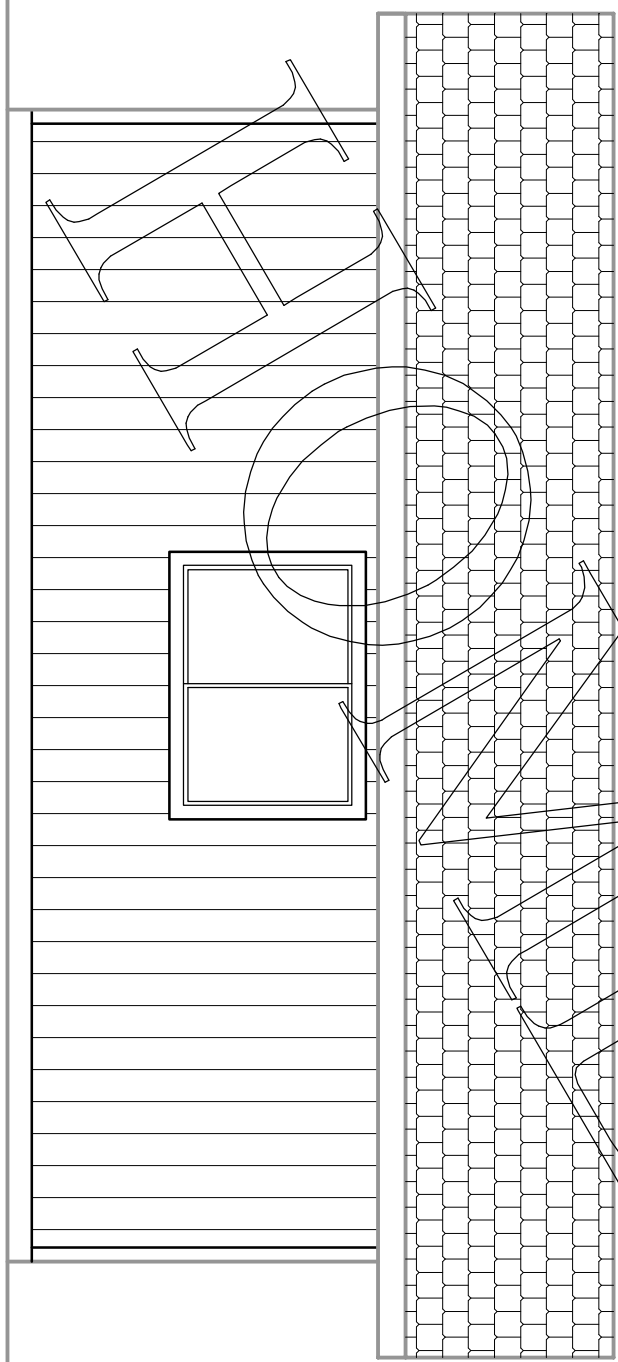


RIGHT ELEVATION

SCALE 1/4" = 1'-0"

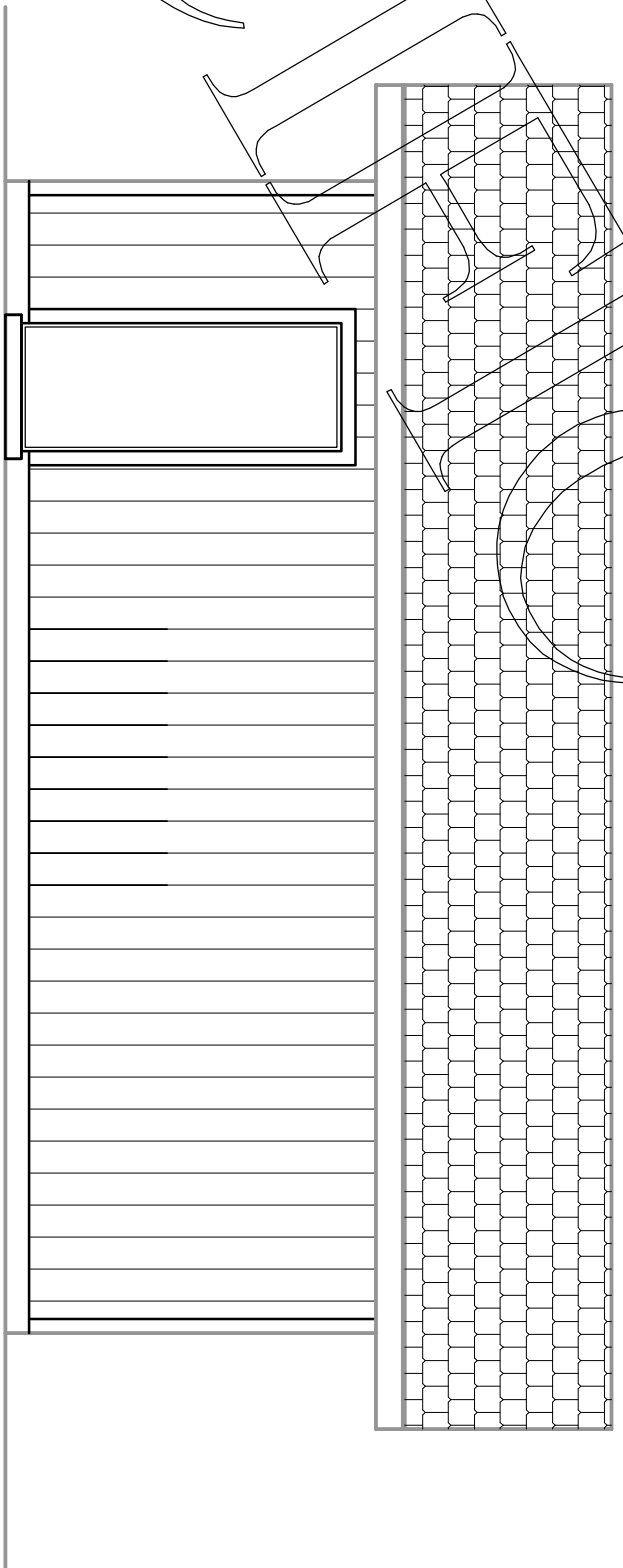

LEFT ELEVATION

SCALE 1/4" = 1'-0"

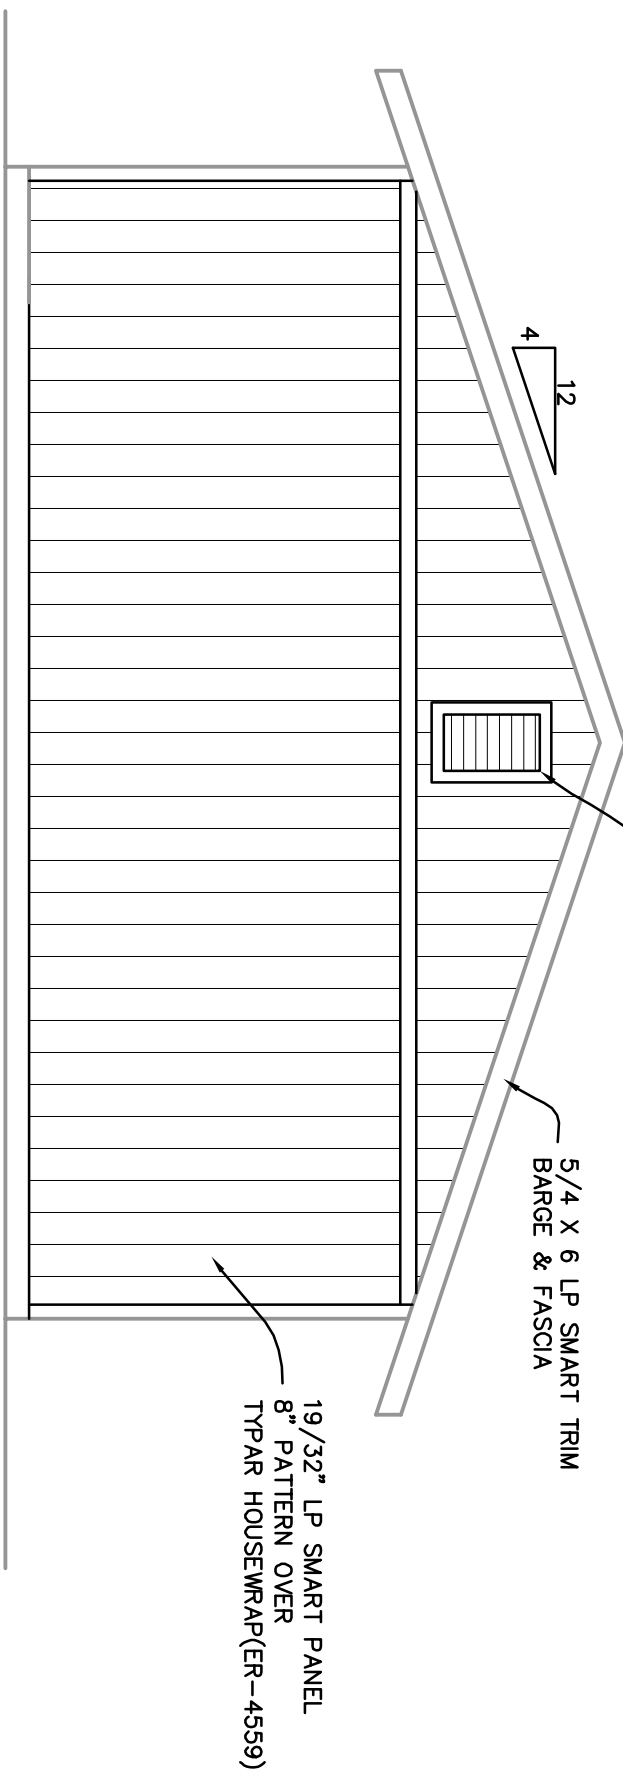

REAR ELEVATION

SCALE 1/4" = 1'-0"

PRE-ENGINEERED
GARAGE A

RESIDENCE FOR:

PAGE TITLE

SECTION &
ELEVATIONS



PACIFIC MODERN HOMES
P.O. BOX 670
ELK GROVE, CA.
95759-9514
PHONE: (916) 685-9514

REVISIONS BY