



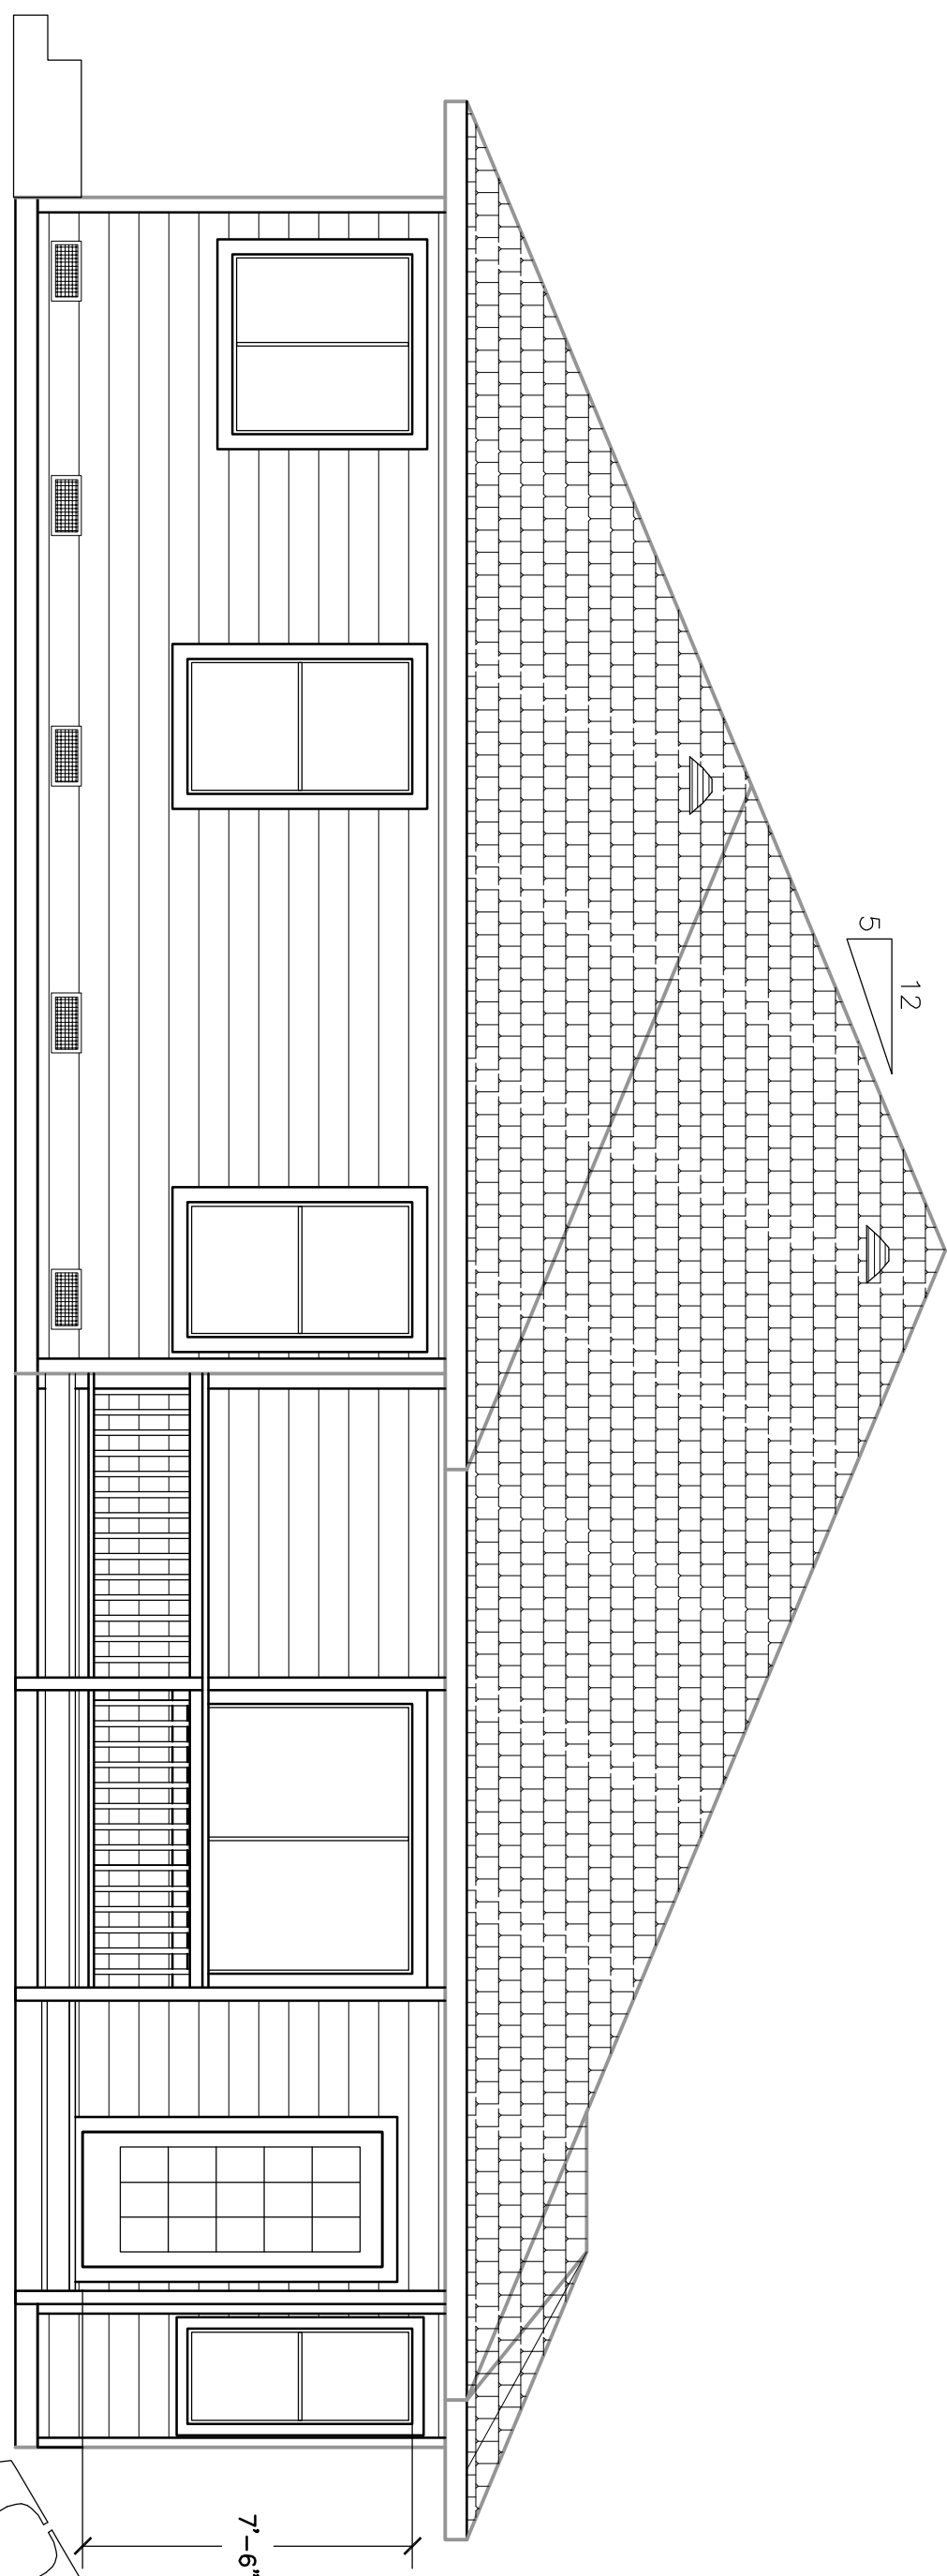

REAR ELEVATION

SCALE 1/4" = 1'-0"

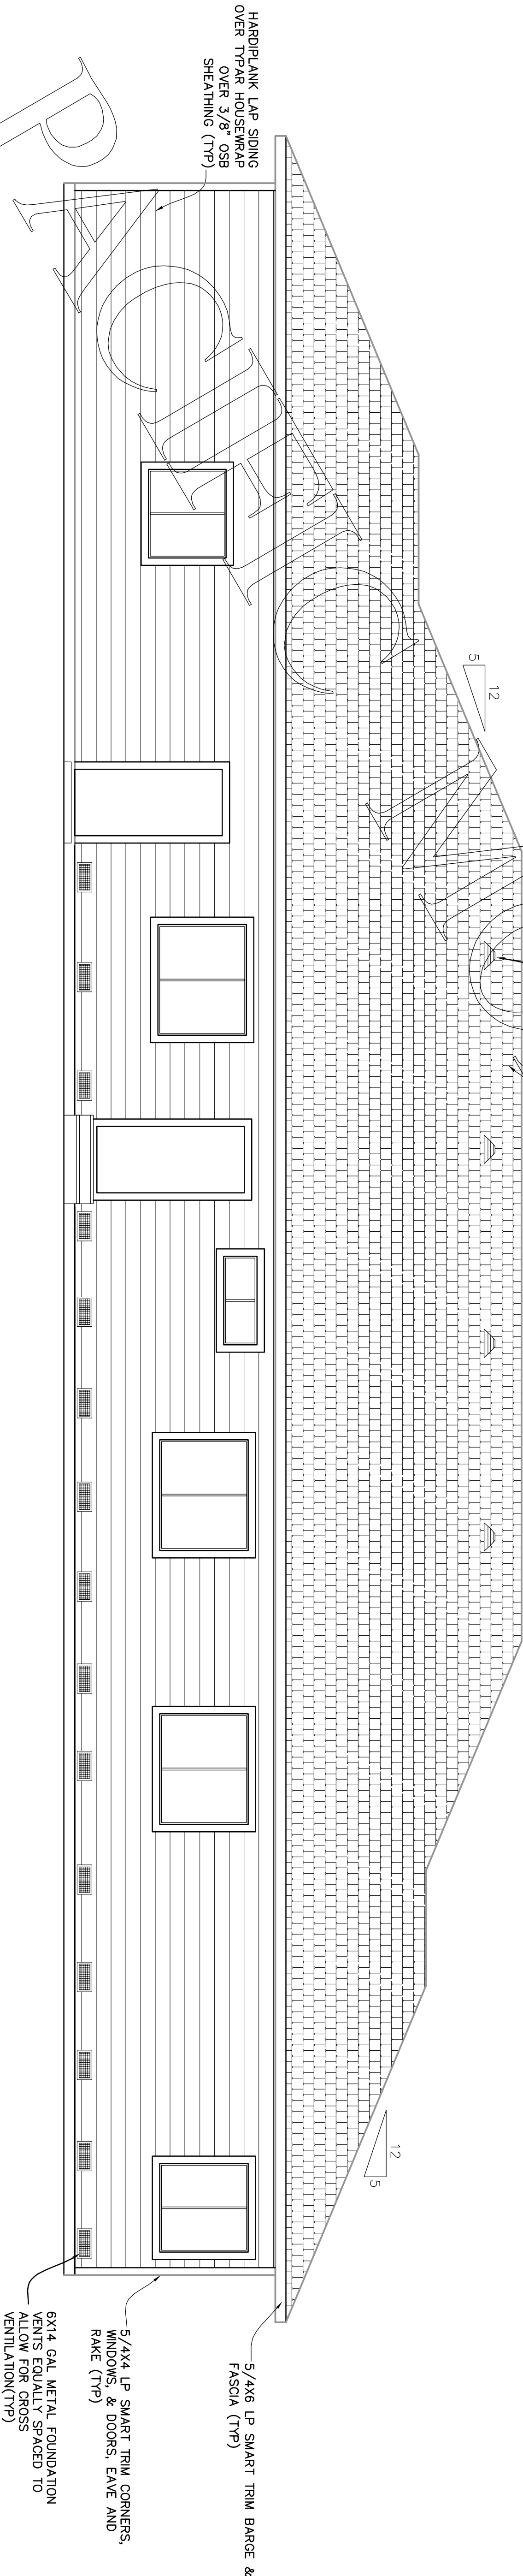

RIGHT ELEVATION

SCALE 1/4" = 1'-0"

REVISIONS BY

PACIFIC MODERN HOMES
P.O. BOX 670
ELK GROVE, CA.
95759-9514
PHONE: (916) 685-9514



PAGE TITLE

ELEVATIONS

RESIDENCE FOR:

PRE-
ENGINEERED
MENDOCINO

DATE

SCALE 1/4" = 1'-0"

TRANS BY

TRANS BY

SHEET:

2