



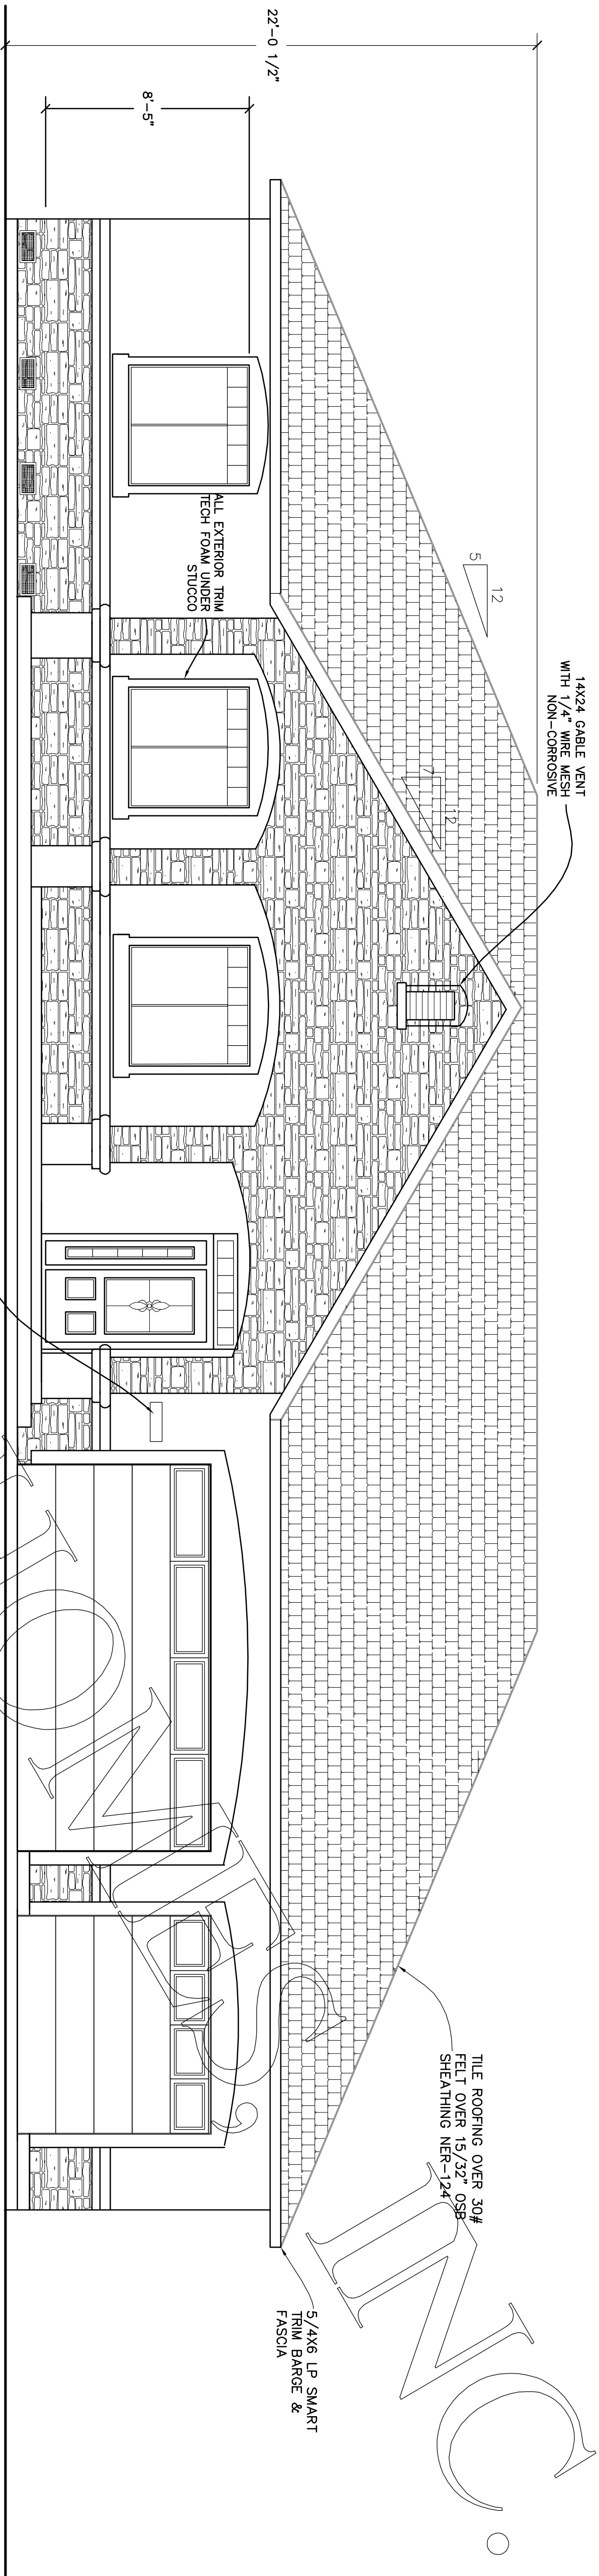

BUILDING ADDRESS NUMBERS TO BE PROVIDED ON THE FRONT OF ALL BUILDINGS AND SHOWN BEHIND THE STREET FRONTING THE PROPERTY. SAID NUMBERS SHALL BE 5\"/>

FRONT ELEVATION

SCALE 1/4\"/>

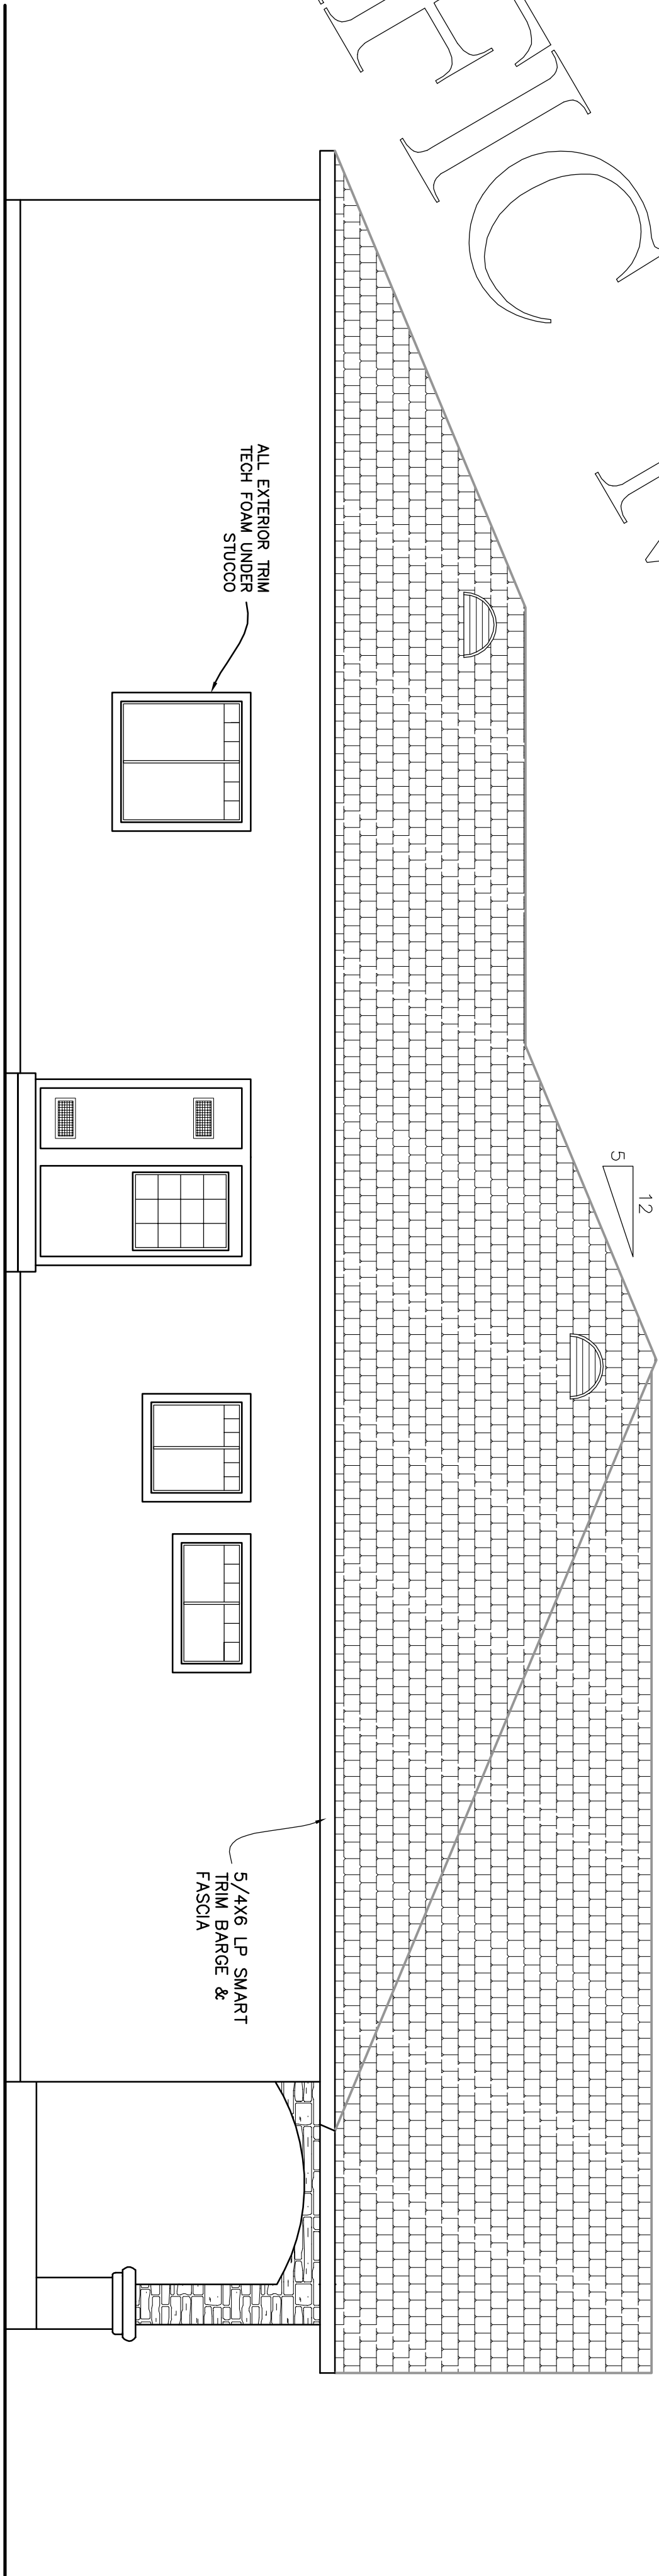

LEFT ELEVATION

SCALE 1/4\"/>

REVISIONS BY

PACIFIC MODERN HOMES
P.O. BOX 670
ELK GROVE, CA.
95759-9514
PHONE: (916) 685-9514



ELEVATIONS

RESIDENCE FOR:

PRE-ENGINEERED
NAPA

DATE:

SCALE: 1/4\"/>

DRAWN BY:

MPW

CHECKED BY:

SHEET: 1