

PACIFIC MODERN HOMES
P.O. BOX 670
ELK GROVE, CA.
95759-9514
PHONE: (916) 685-9514



ELEVATIONS

RESIDENCE FOR:

PRE-
ENGINEERED
OLYMPIA

TITLE


SCALE: 1/4" = 1'-0"

TOWN


DATE

SHEET:

2

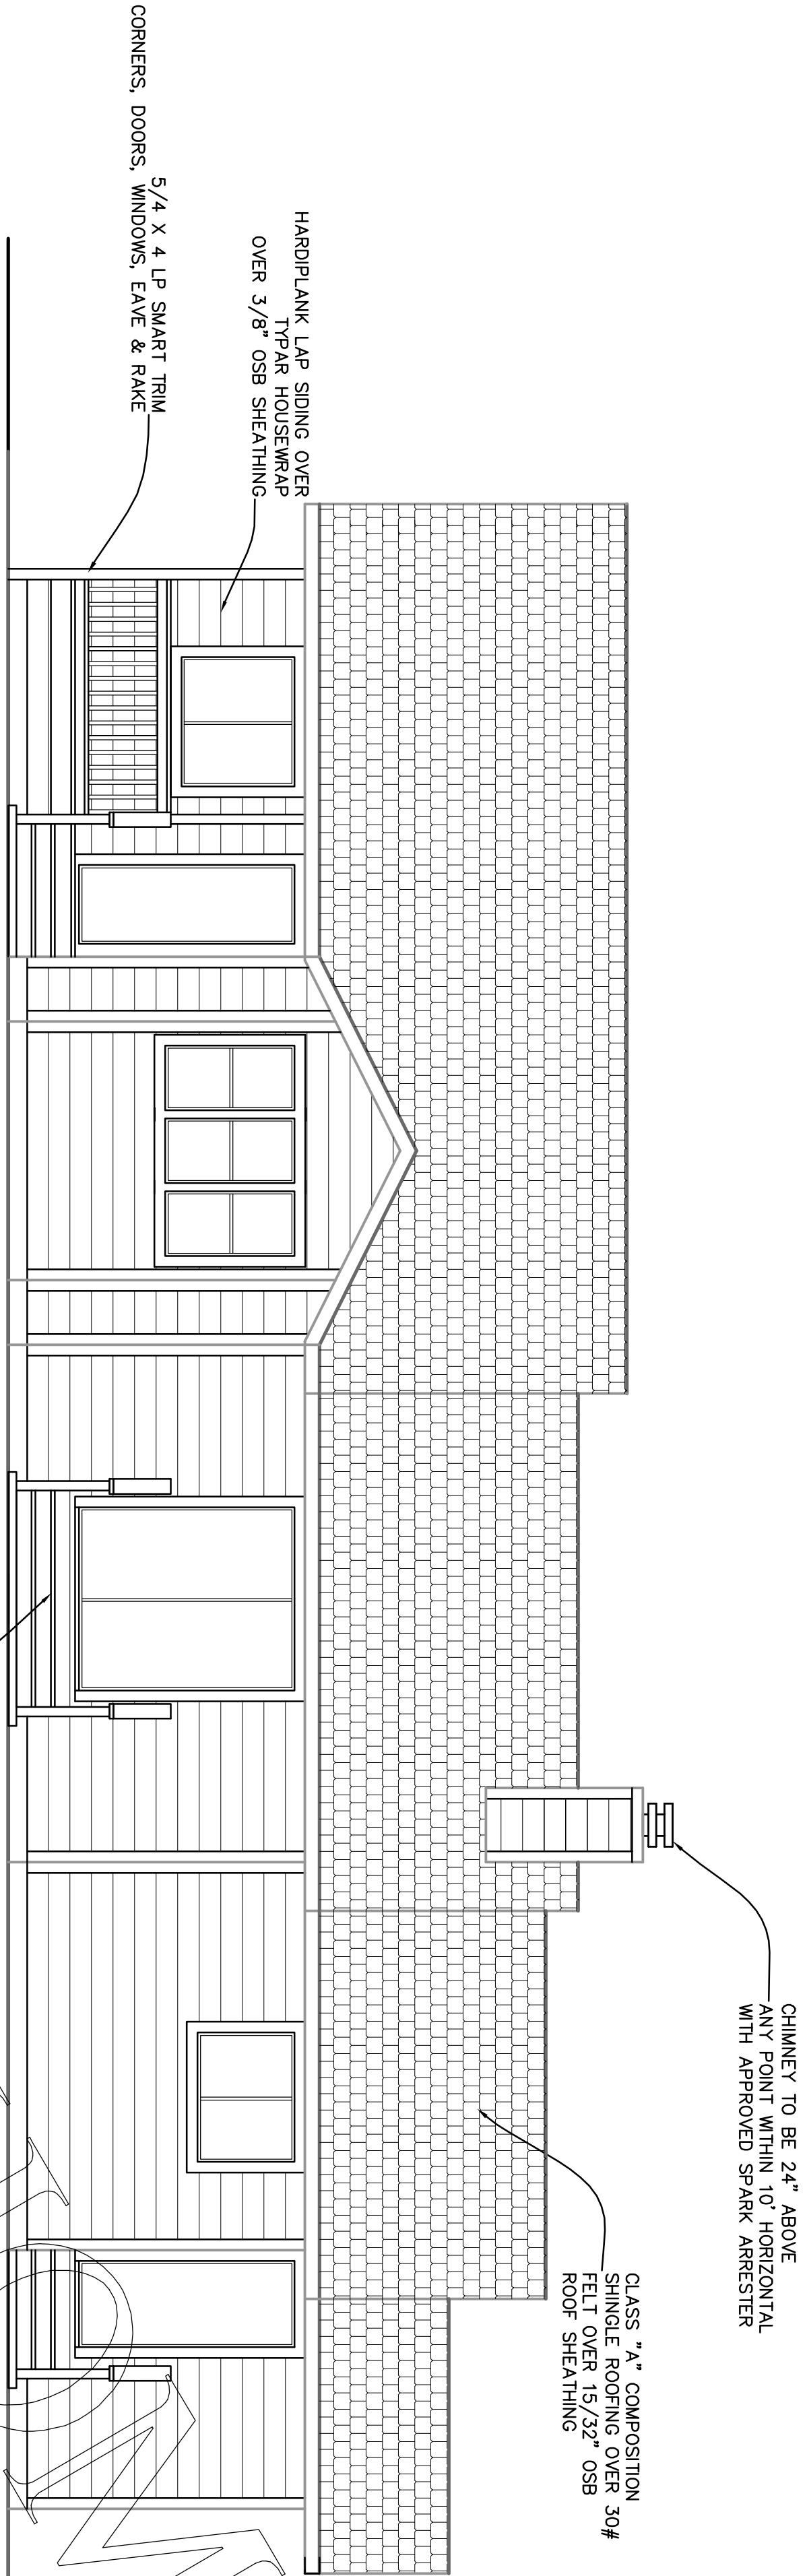

REAR ELEVATION
SCALE 1/4" = 1'-0"

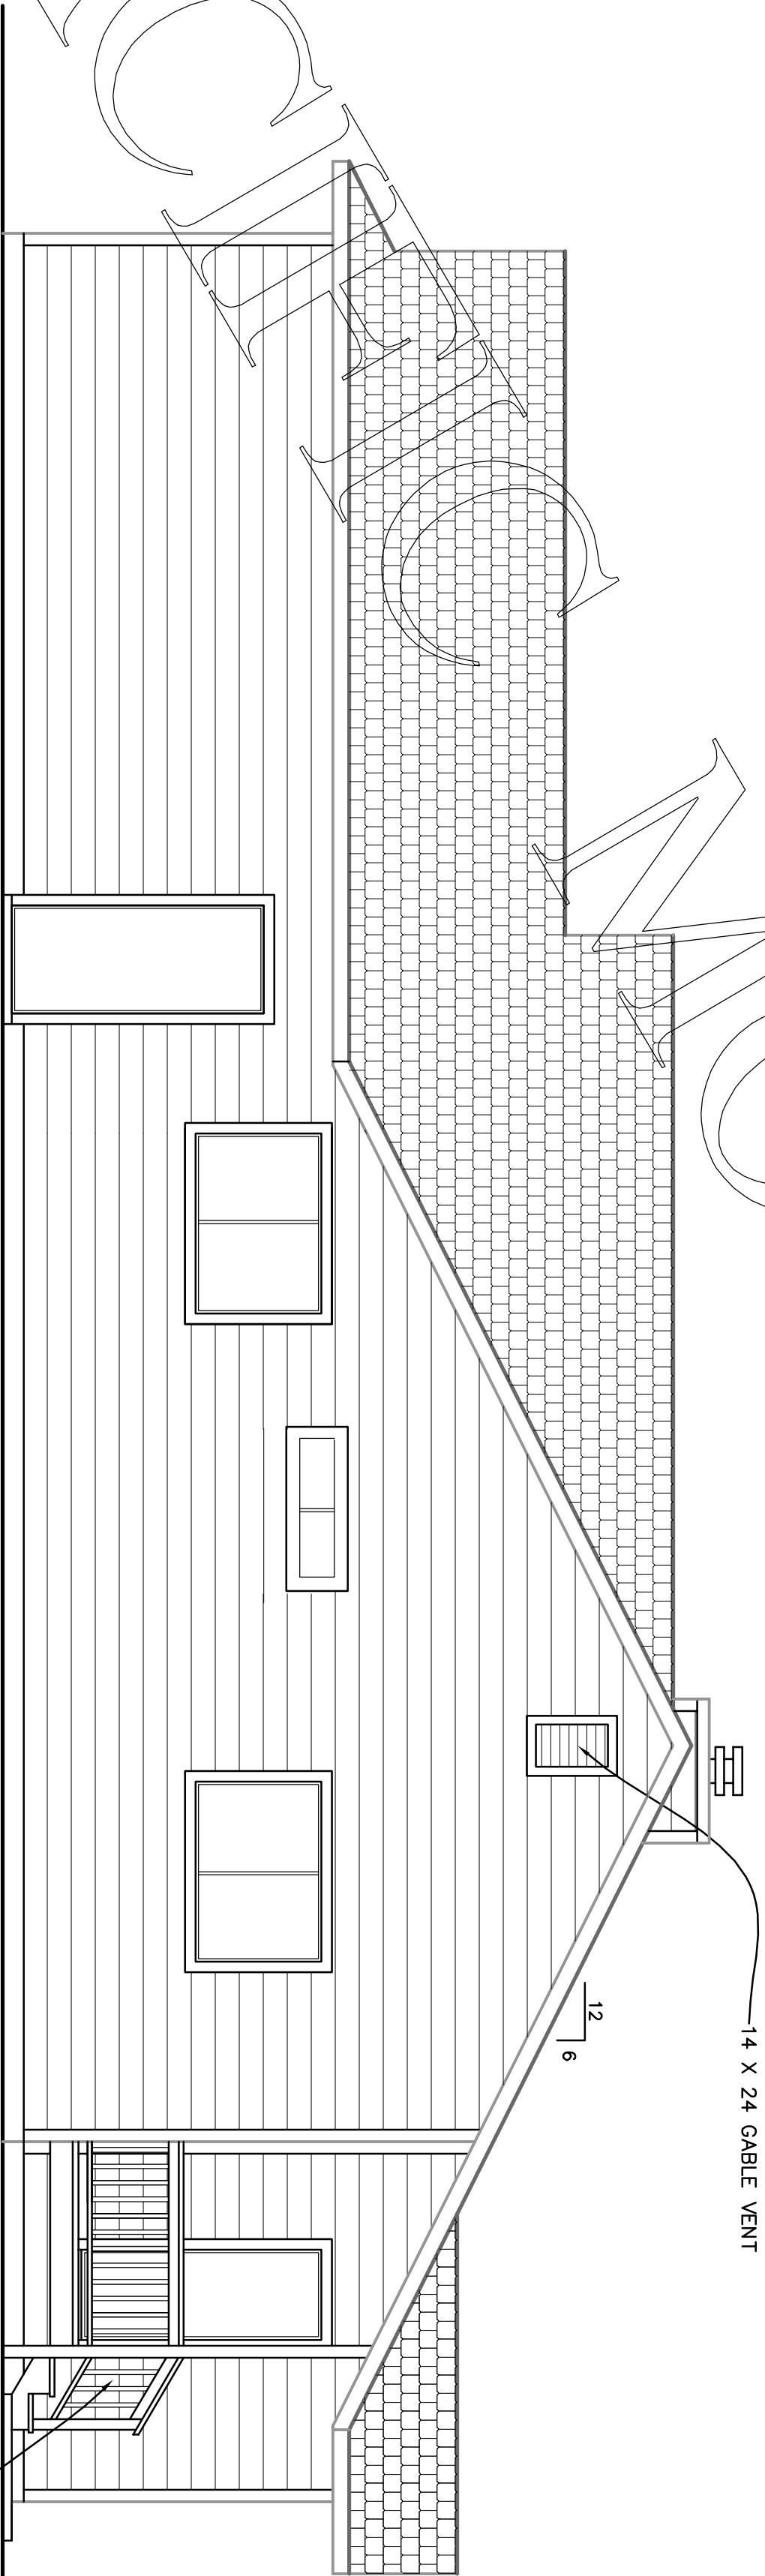

RIGHT ELEVATION

SCALE 1/4" = 1'-0"