

PACIFIC MODERN HOMES
P.O. BOX 670
ELK GROVE, CA.
95759-9514
PHONE: (916) 685-9514



ELEVATIONS

RESIDENCE FOR:

PRE-ENGINEERED
ROCKPORT


DATE:

SCALE: 1/4" = 1'-0"

DRAWN BY:


CHECKED BY:

SHEET: 2

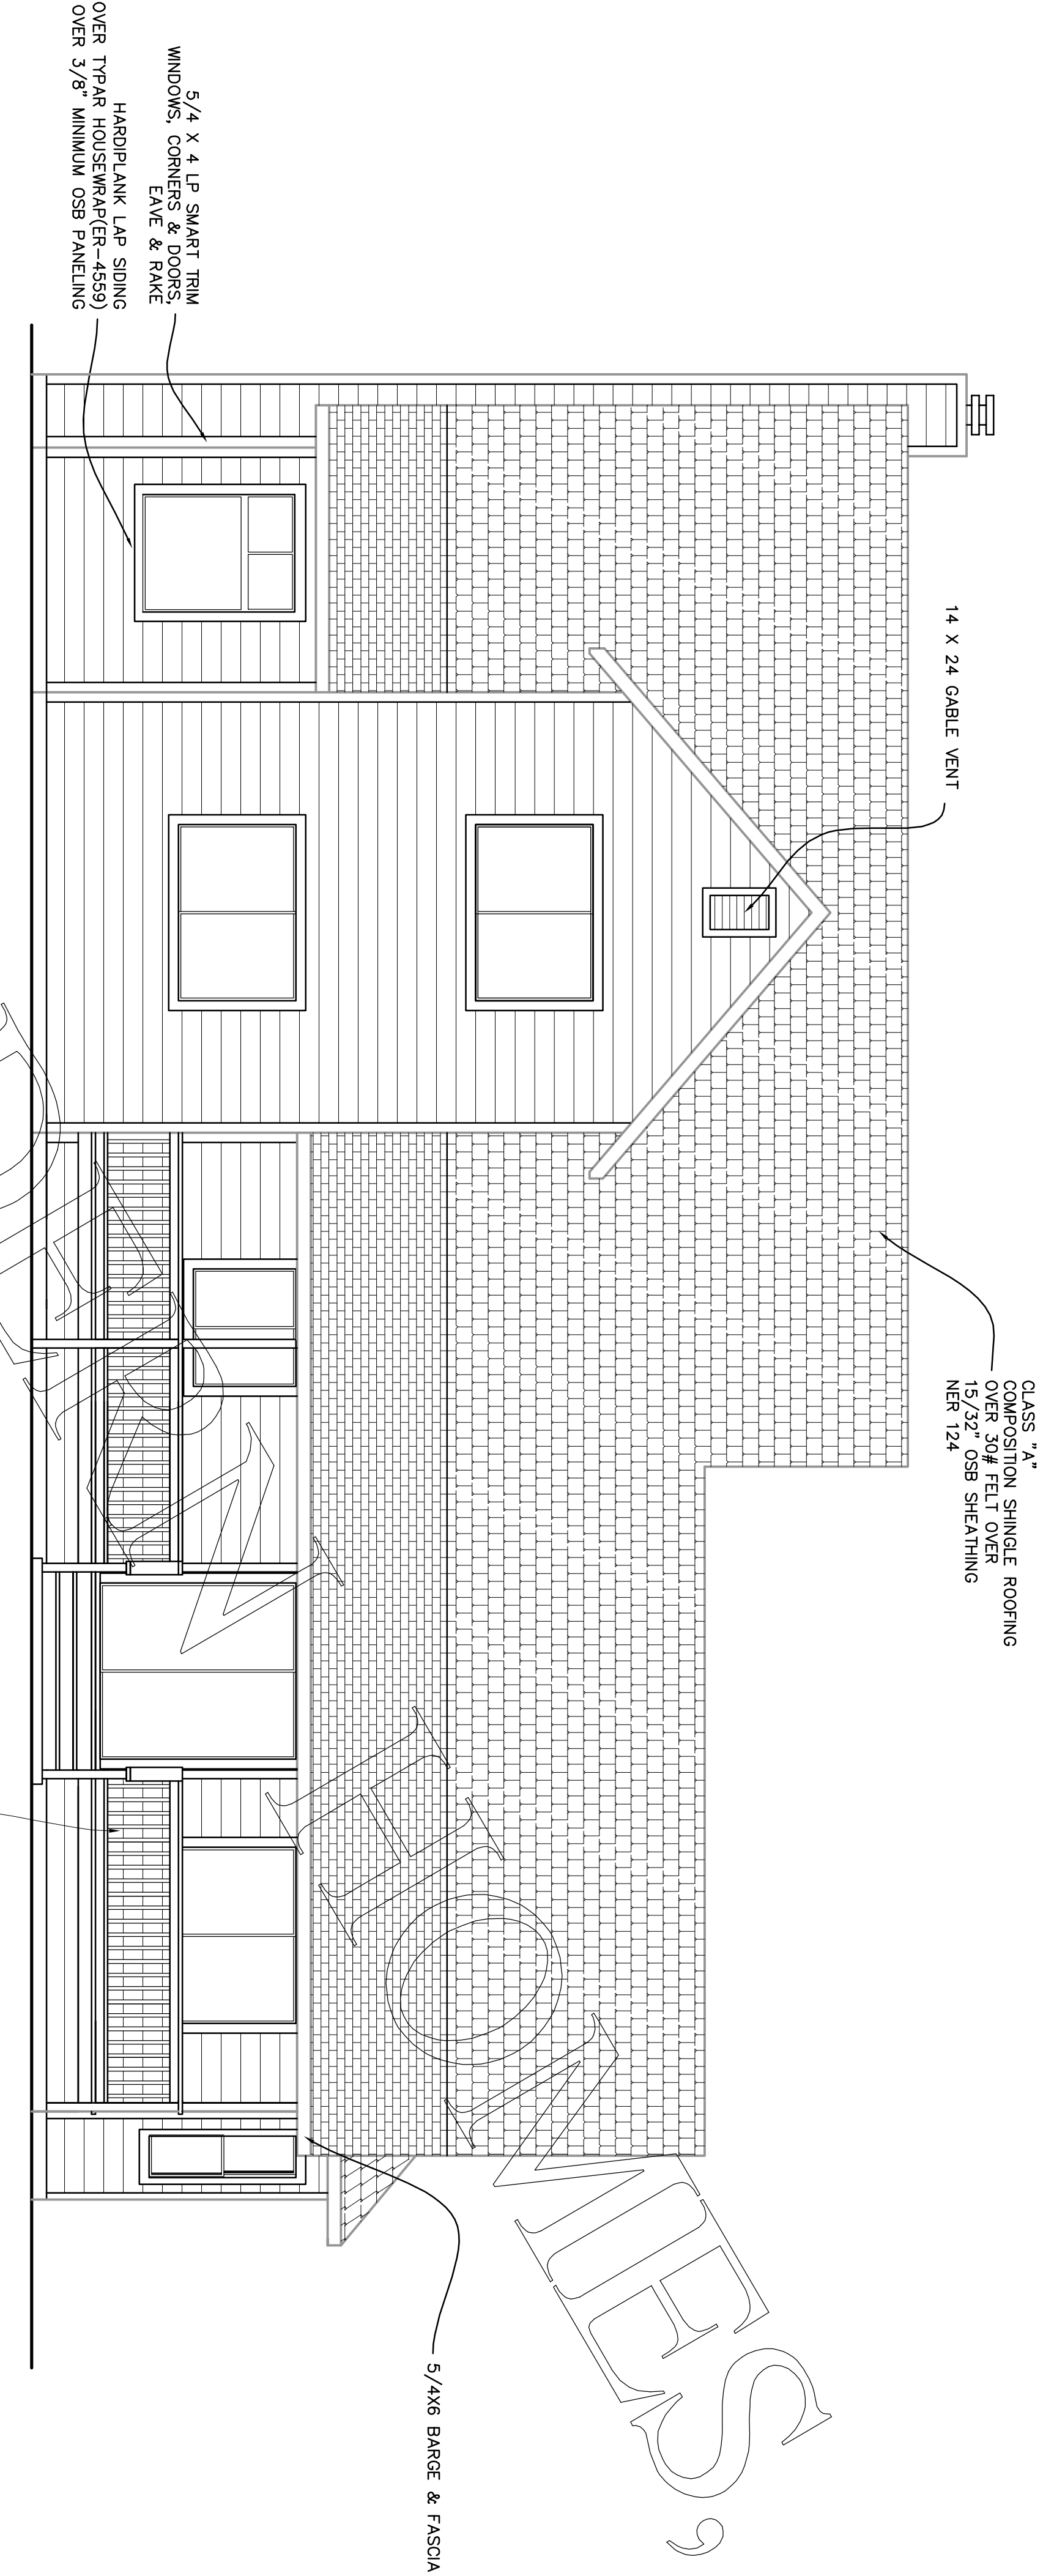

REAR ELEVATION
SCALE 1/4" = 1'-0"

A 42" MIN. HIGH GUARDRAIL WITH NO OPENING
LARGE ENOUGH FOR A 4" SPHERE TO
PASS THROUGH IS REQUIRED ON ALL DECKS
MORE THAN 30" ABOVE THE ADJOINING
LEVEL OR GROUND. A HAND RAIL IS REQUIRED
FOR STAIRS WITH FOUR (4) OR MORE RISERS.
GUARDRAILS TO BE ABLE TO WITHSTAND 200#
LAT. LOAD.

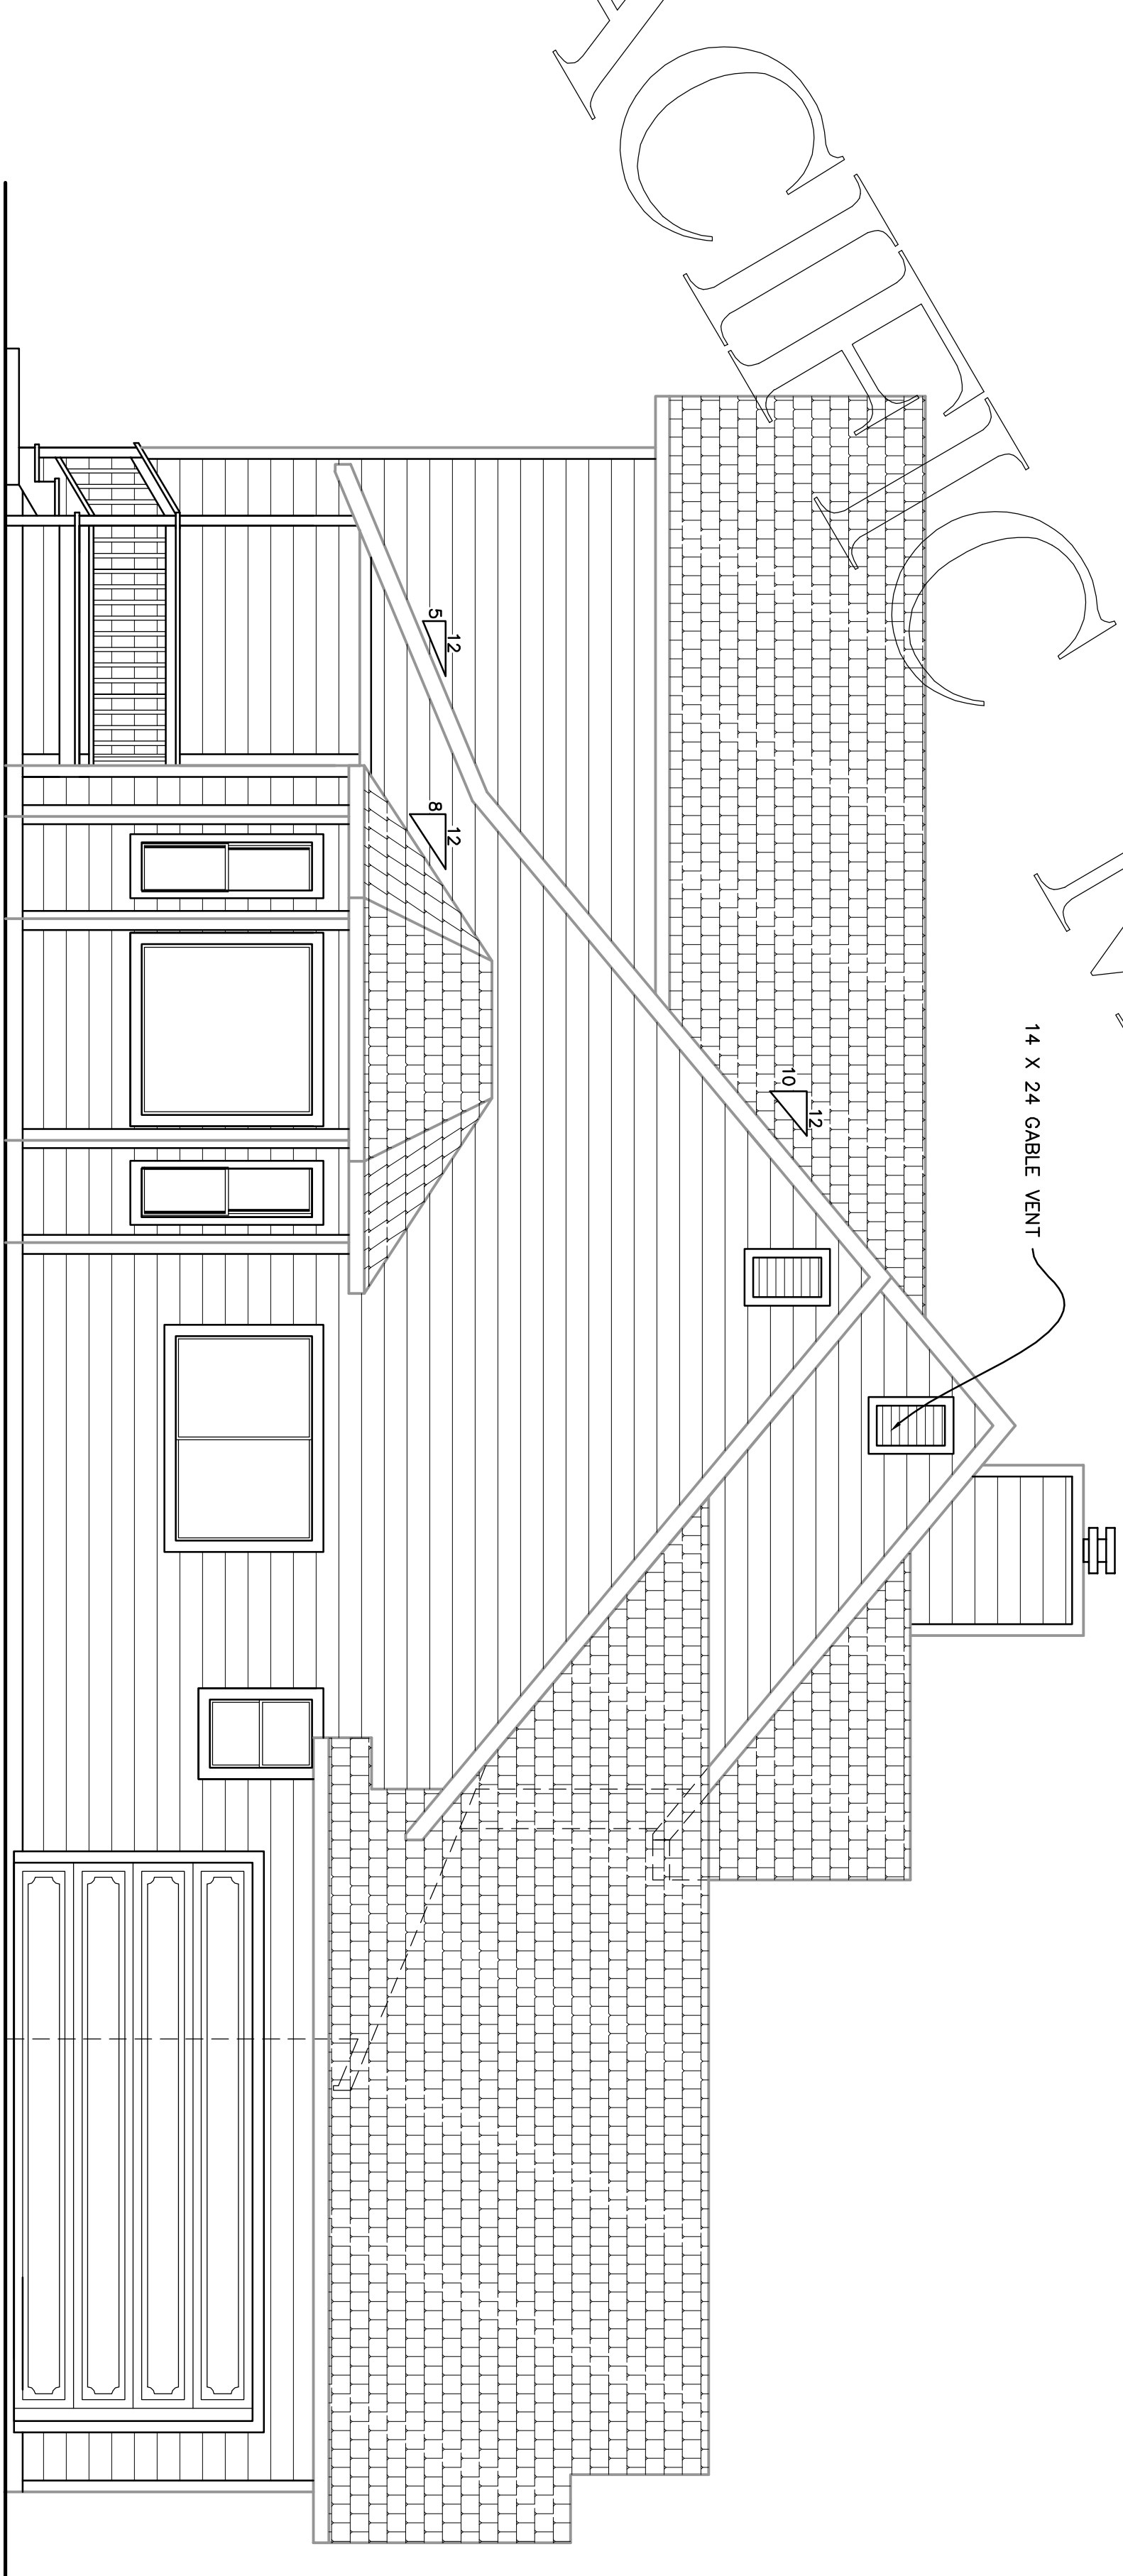

LEFT ELEVATION

SCALE 1/4" = 1'-0"