



LEFT ELEVATION

FRONT ELEVATION

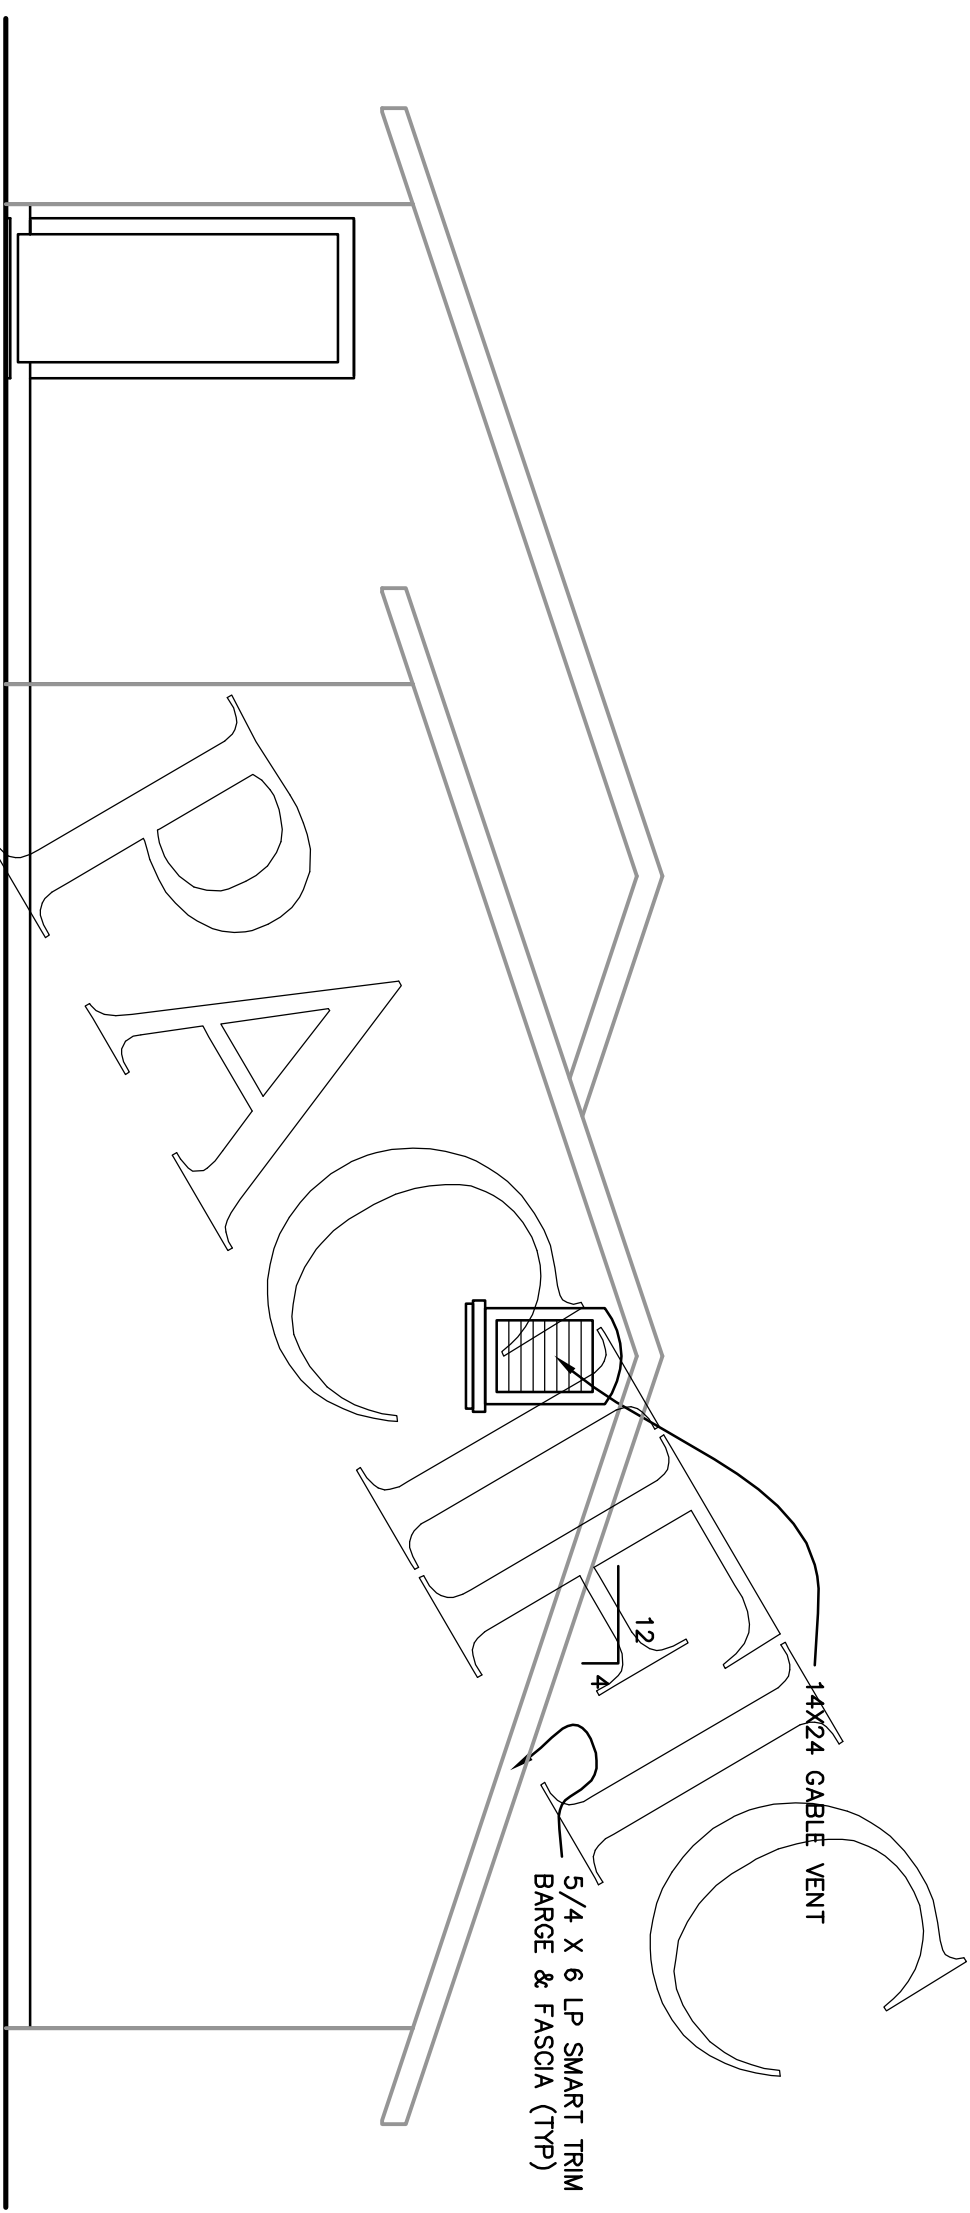

REAR ELEVATION

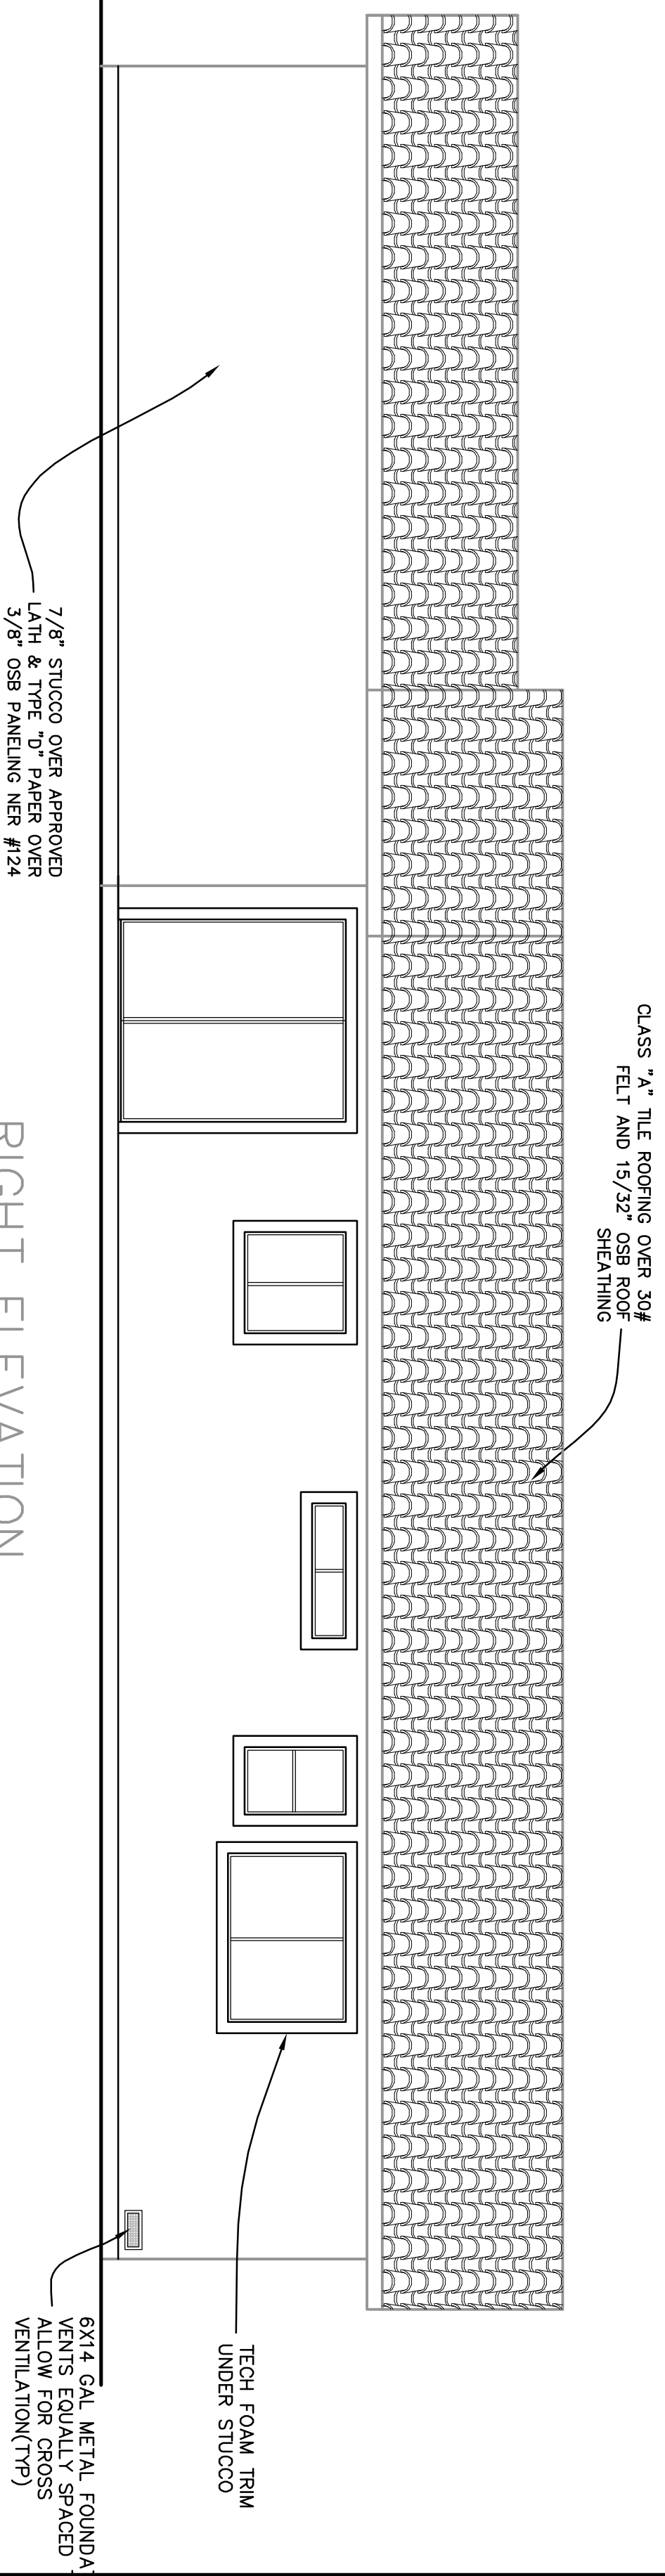

RIGHT ELEVATION

PRE-  
ENGINEERED  
SANTA FE

RESIDENCE FOR:

PAGE TITLE

ELEVATIONS



PACIFIC MODERN HOMES  
P.O. BOX 670  
ELK GROVE, CA.  
95759-9514  
PHONE: (916) 685-9514

REVISIONS BY

|  |  |  |  |  |  |  |  |  |  |
|--|--|--|--|--|--|--|--|--|--|
|  |  |  |  |  |  |  |  |  |  |
|  |  |  |  |  |  |  |  |  |  |
SHEET:

1

DATE: 10/18/07

SCALE: 1/4" = 1'-0"

DESIGNED BY:

DRAWN BY:

CHECKED BY: