


FRONT ELEVATION

SCALE 1/4" = 1'-0"

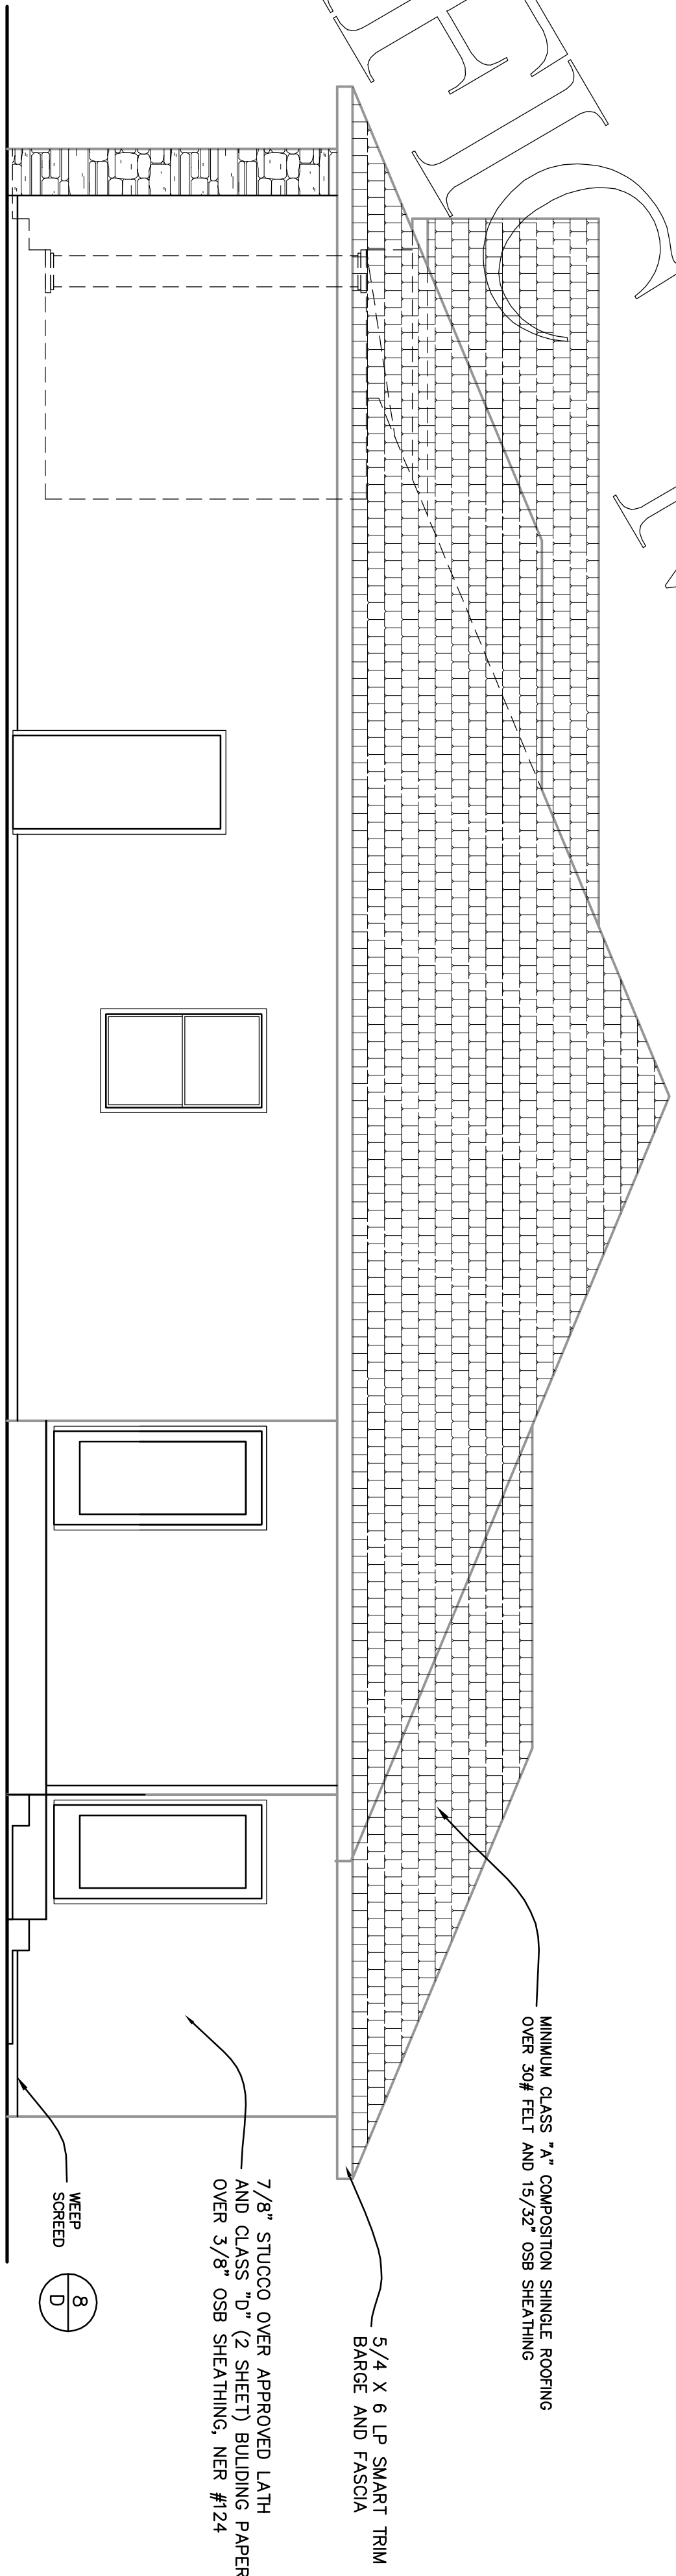

RIGHT ELEVATION

SCALE 1/4" = 1'-0"

REVISIONS BY

DATE

BY

DATE

BY

PACIFIC MODERN HOMES
P.O. BOX 670
ELK GROVE, CA.
95759-9514
PHONE: (916) 685-9514



ELEVATIONS

RESIDENCE FOR:

ASTORIA
SIGNATURE SERIES

DATE
2/23/06

SCALE
1/4" = 1'-0"

DESIGNED BY
JLH/A

DRAWN BY
B079

SHEET:
1